


Location Plan

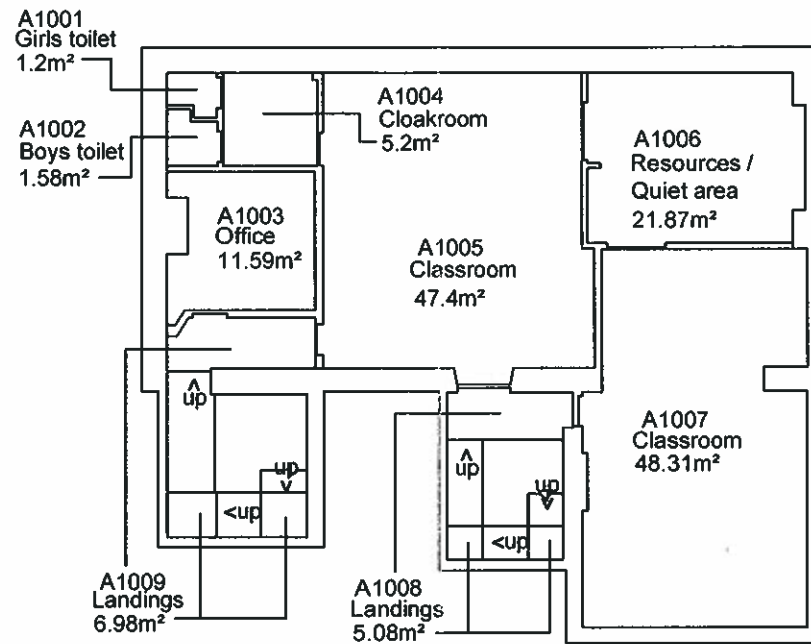

FIRST FLOOR PLAN

Gross Internal Area = 171.86m²

Gross External Area = 209.41m²

CAPITA SYMONDS

The Capita Building,
Kingmoor Business Park,
Carlisle, Cumbria CA6 4SJ
Tel 01228 673000 Fax 01228 673111
Website: www.capitasymonds.co.uk
Email: enquires.kingmoor@capita.co.uk

client
Property & Transport
Services Unit


job
CAD Drawings ©

drawing
Captain Shaw's School
Bootle


scale 1:200/1:1250 @ A3	drawn PA	checked
----------------------------	-------------	---------

date 13/06/01	job no. 33048/E0058/A1	rev.
------------------	---------------------------	------

21707 *02/09/2009 cc*

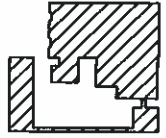

Location Plan

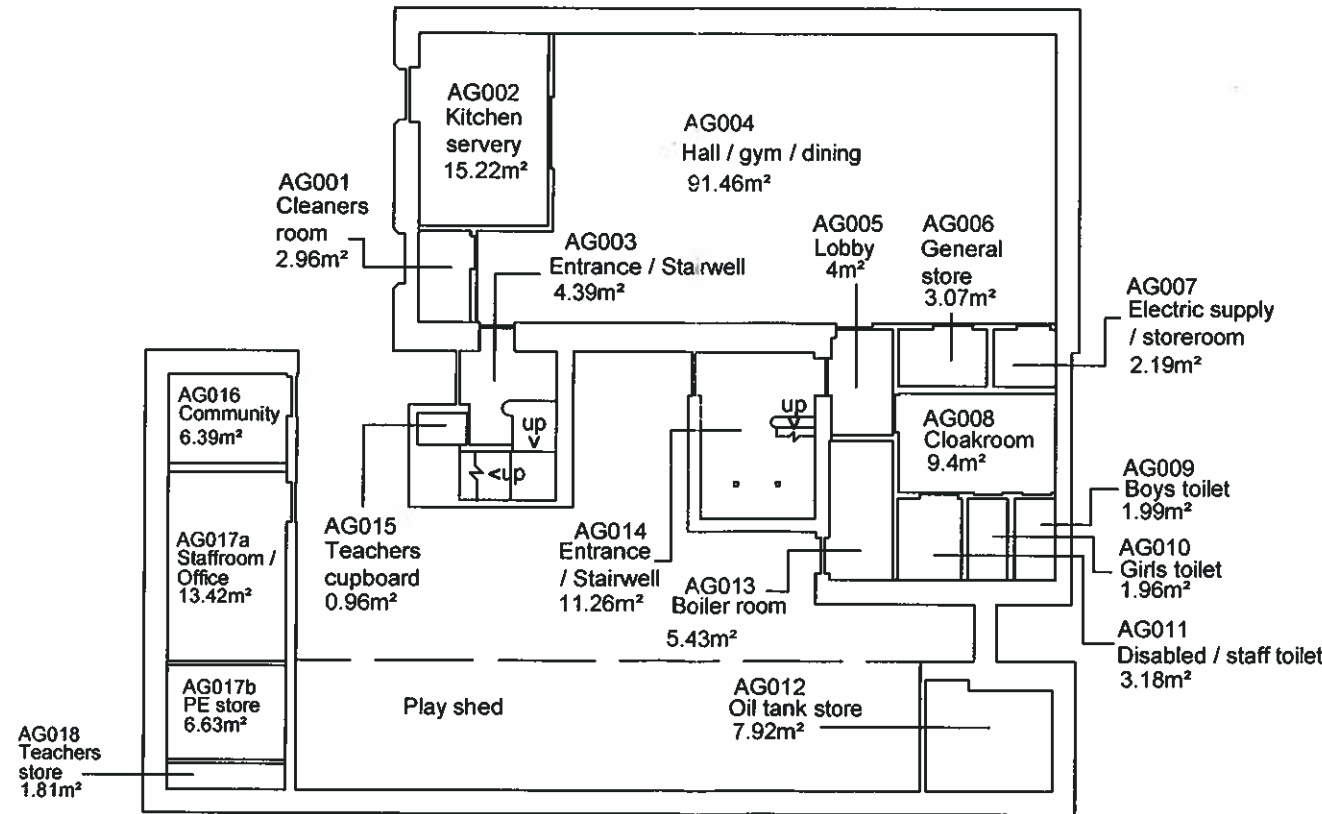

GROUND FLOOR PLAN

Gross Internal Area = 204.4m²

Gross External Area = 271.84m²

B	13/06/07	AG017a, 017b created	PA
A	25/07/05	AG006, 016 & 017 Renamed	AR

CAPITA SYMONDS

The Capita Building,
Kingmoor Business Park,
Carlisle, Cumbria CA6 4SJ
Tel 01228 673000 Fax 01228 673111
Website: www.capitasymonds.co.uk
Email: enquires.kingmoor@capita.co.uk

client
Property & Transport
Services Unit


job
CAD Drawings

drawing
Captain Shaw's School
Bootle

scale	drawn	checked
1:200/1:1250 @ A3	PA	


date	job no.	rev.
13/06/01	33048/E0058/AG	B

26.7.01 02/09/2009 cc

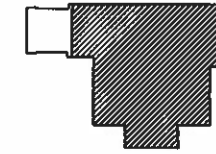

Location Plan

C	24/01/10	AG001 & AG011 renamed	em
B	15/02/08	AG011, 003 name change.	PA
A	28/06/04	AG014, 003 name change. Stairs added & AG013a, b, c, created	PA

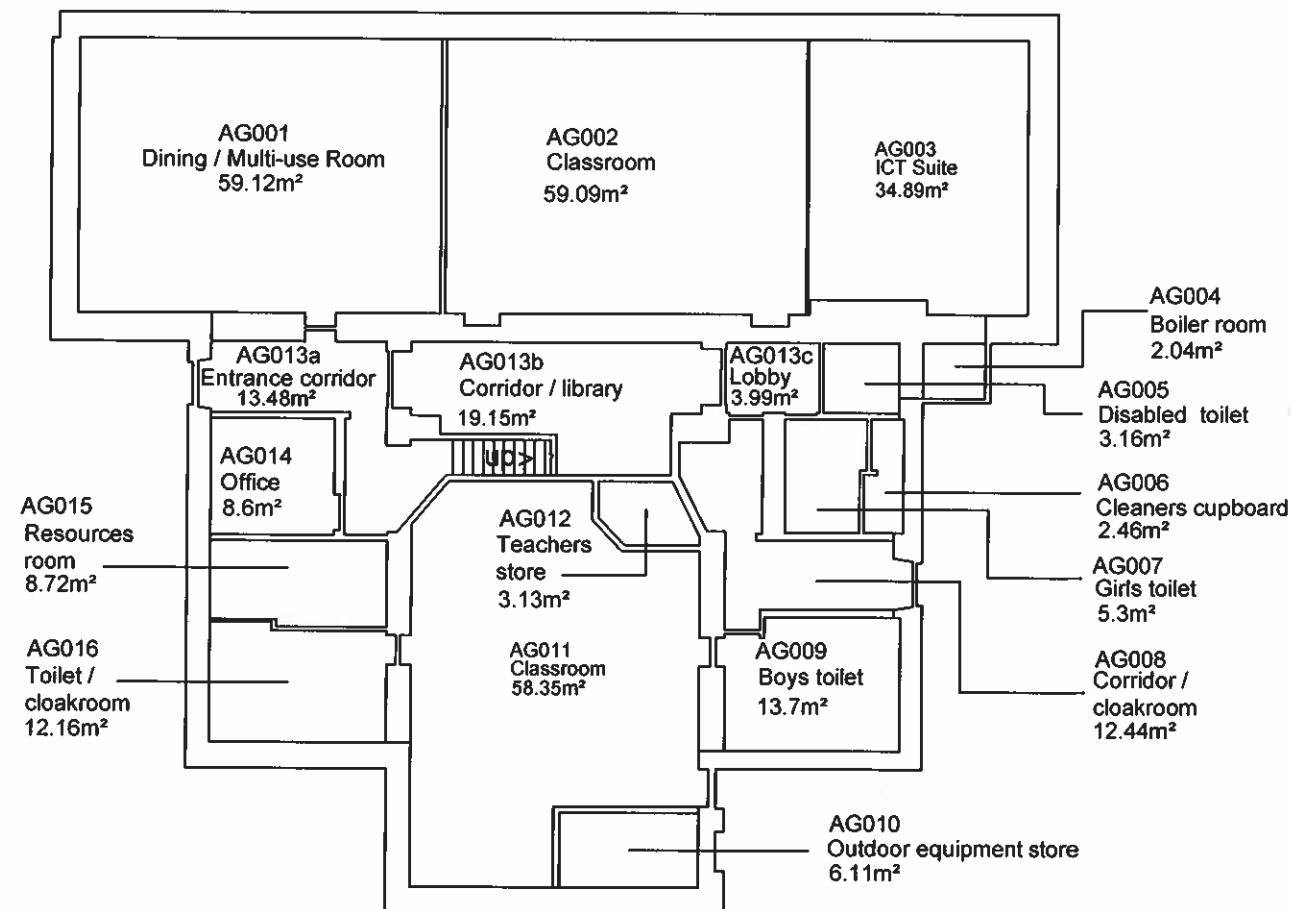


GROUND FLOOR PLAN

Gross Internal Area = 360.86m²

Gross External Area = 412.68m²


client		
job CAD Drawings ©		
drawing Waberthwaite CE School		
scale 1:200/1:1250 @ A3	drawn PA	checked
date 25/07/01	job no. 33048/E0336/AG	rev. C
18/02/2010 CC		

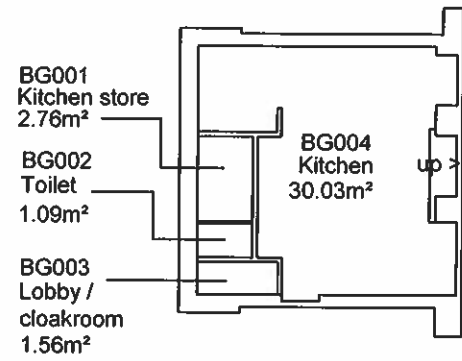

GROUND FLOOR PLAN

Gross Internal Area = 37.58m²


Gross External Area = 47.09m²

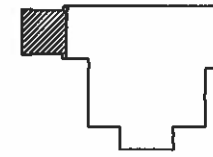



Location Plan

--	--	--	--

client		
job CAD Drawings ©		
drawing Waberthwaite CE School		
scale 1:200/1:1250 @ A3	drawn PA	checker
date 25/07/01	job no. 33048/E0336/BG	rev.
18/02/2010cc		

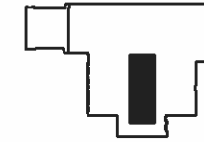

Location Plan

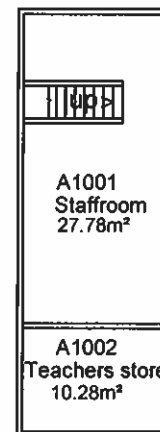 

FIRST FLOOR PLAN

Gross Internal Area = 41.45m²

Gross External Area = 412.68m²

client			
job CAD Drawings ©			
drawing Waberthwaite CE School			
scale 1:200/1:1250 @ A3	drawn PA	checked	
date 28/06/04	job no. 33048/E0336/A1	rev.	
18/02/2010cc			