


DO NOT SCALE THIS DRAWING

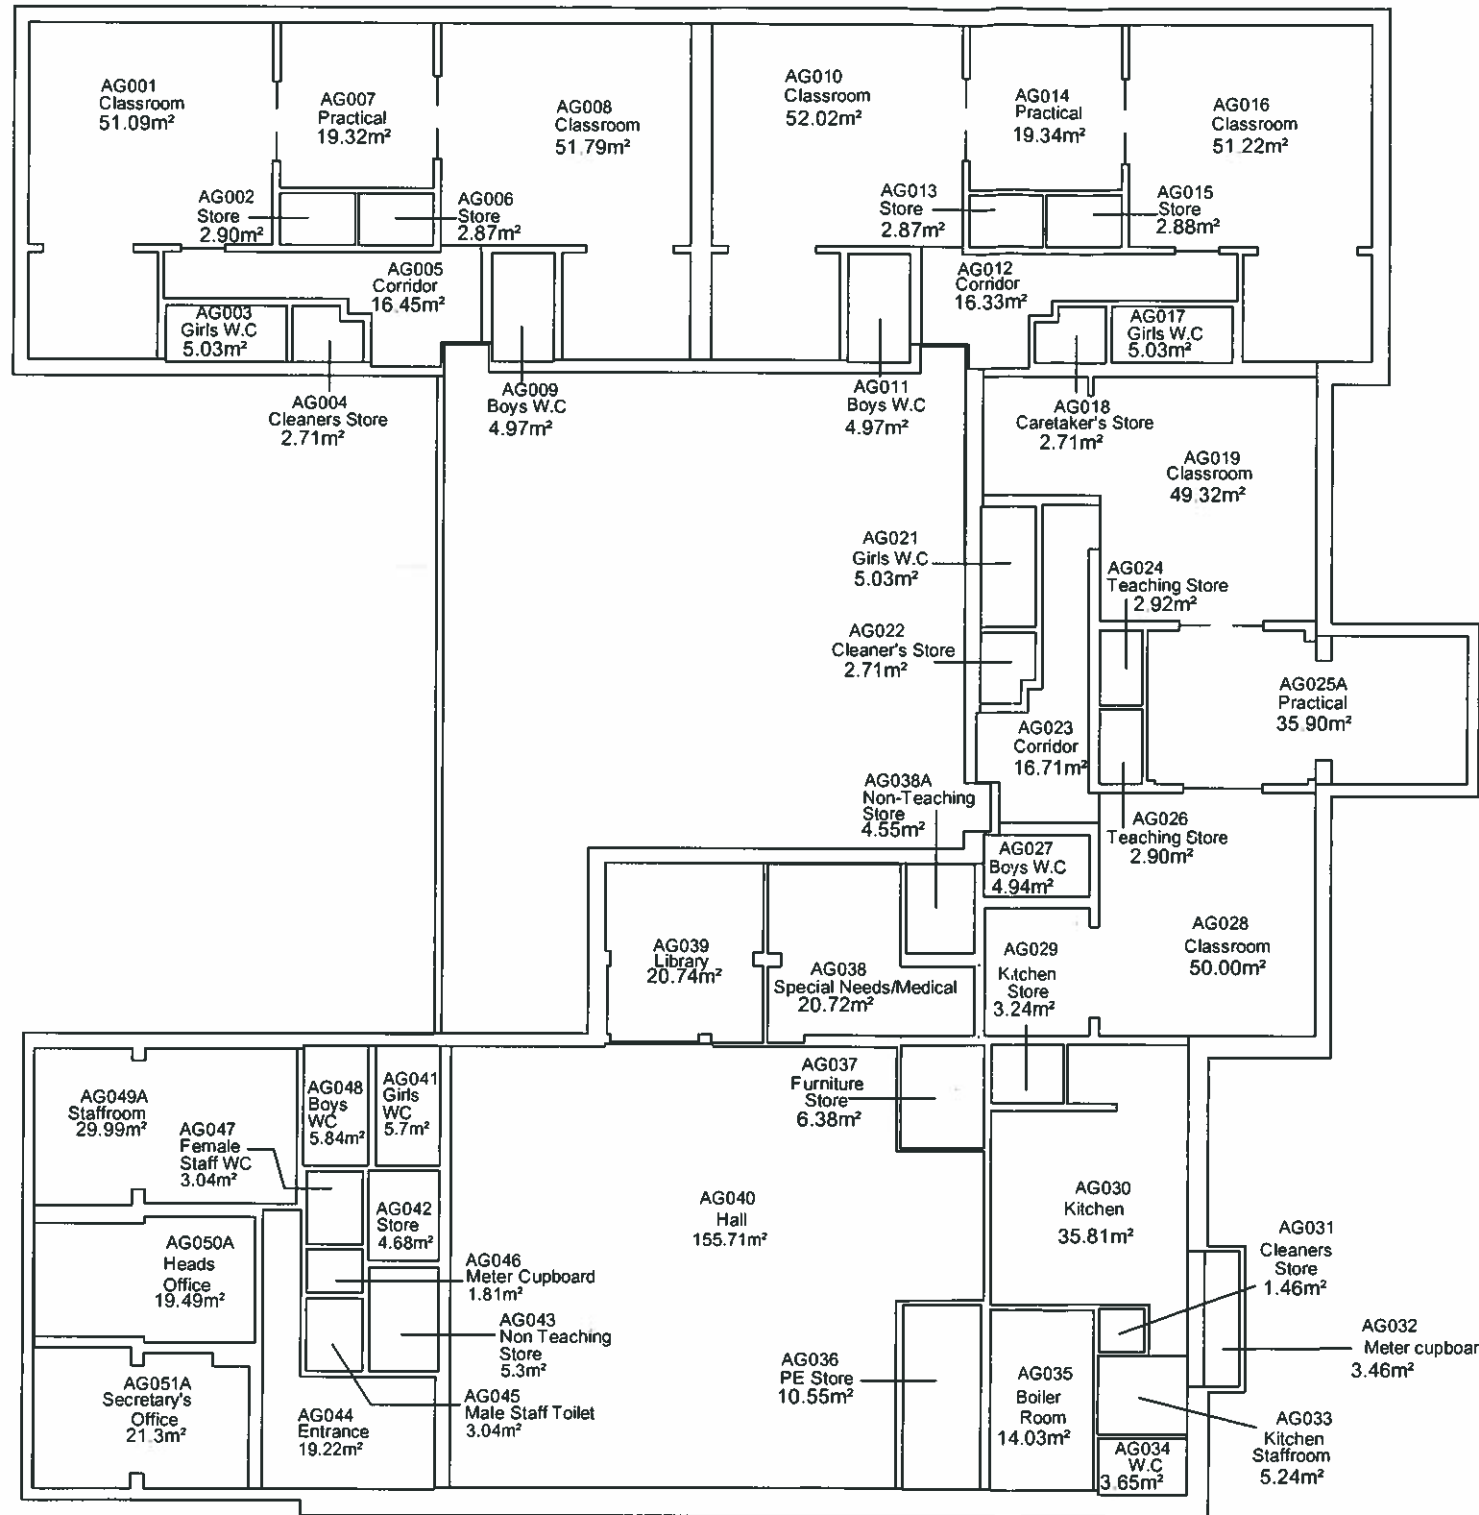

F	16/08/11	AG025A Renamed	MB
E	23/04/10	AG025a Remodelled AG044 Renamed AG036 renamed	MA
D	14/08/07		PA
C	08/03/06	AG049a, 050a, 051a created AG032 renamed	SDM
B	07/07/04	AG004,007,014,018,022,025,037,038a, 043,045,047 names changed	JD
A	09/07/03	AG0020 removed. AG038 & 39 areas & name change. AG038A added	SDM



Parkhouse Building
Kingmoor Business Park
Carlisle
CA6 4SJ

Tel: 01228 673030
Fax: 01228 226658

© Copyright

client

job
CAD Drawings

drawing
Kingmoor Infant School


scale	drawn by	checked	date drawn
1:1250 @ A3	IP		17.07.01

job no.	discipline	type	element code	dwg no.	rev.
33048	/	E0152	(AG)		F

16.08.2011 MB

GROUND FLOOR PLAN
Gross Internal Area = 957.04m²
Gross External Area = 1051.52m²

DO NOT SCALE THIS DRAWING

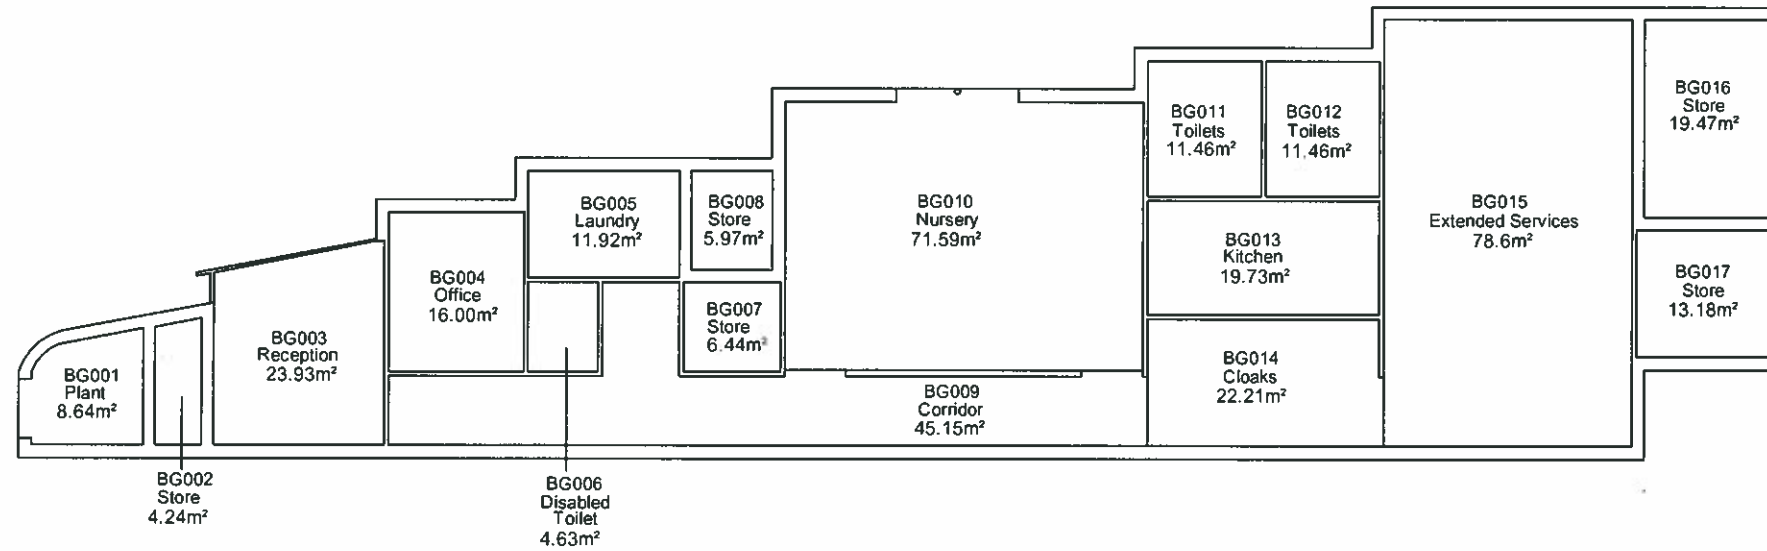

GROUND FLOOR PLAN

Gross Internal Area = 391.8m²
 Gross External Area = 432.08m²

Nursery and Extended Services



Parkhouse Building
 Kingmoor Business Park
 Carlisle
 CA6 4SJ

Tel: 01228 673030
 Fax: 01228 226658

© Copyright

client


job
 CAD Drawings

drawing
 Kingmoor Infact School
 Nursery and Extended Services


scale	drawn by	checked	date drawn
1:200 @ A3	JK		17.07.11

job no.	discipline	type	element code	dwg no.	rev.
			/ E0152(AG)		

16.08.11 MB

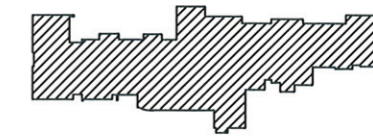

LOCATION PLAN

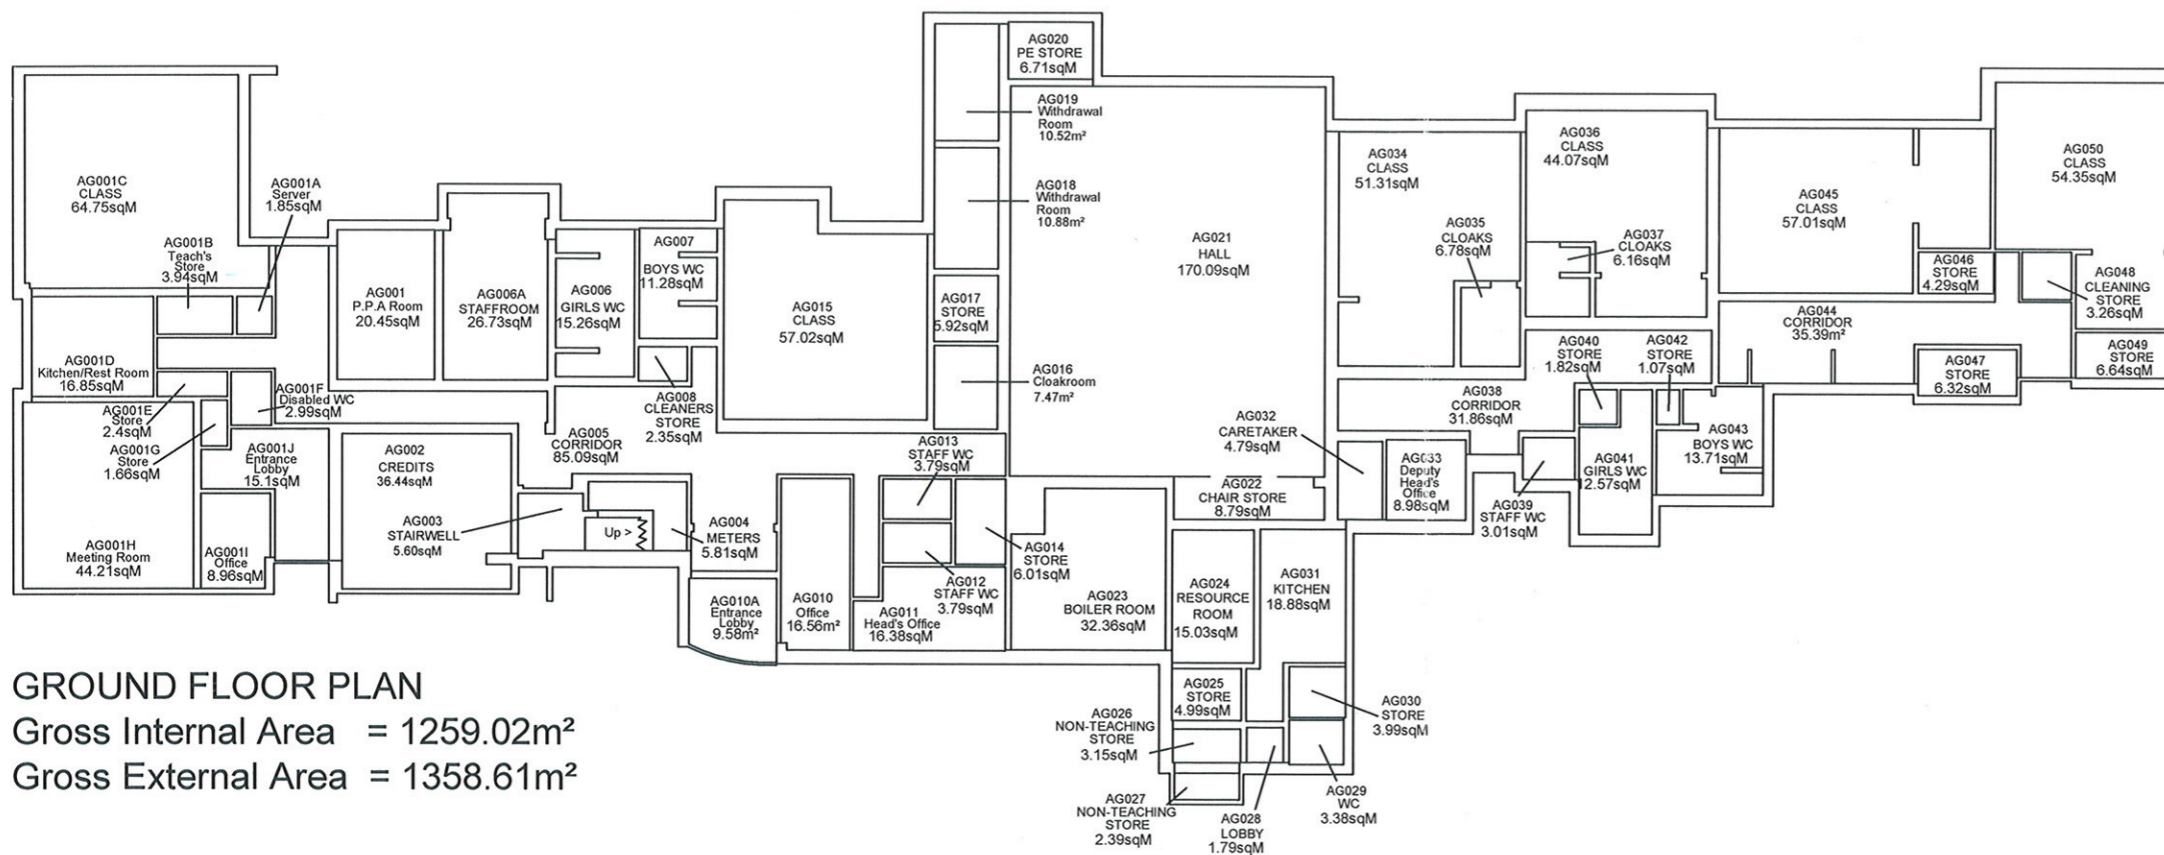


GROUND FLOOR PLAN
 Gross Internal Area = 1259.02m²
 Gross External Area = 1358.61m²

E	12/11/09	AG001 Renamed	EM
D	07/08/08	016, 018, 019 renamed	PA
C	12/04/06	001 name changed	PA
B	07/07/04	Room designations changed AG002,008,012,013,026,027,039	JD
A	25/05/03	New classrooms AG060 & 065 added. New store 058 added and corridor 055 extended + name changes	PA

client		
job CAD Drawings ©		
drawing Kingmoor Junior School		
scale 1:200/1:1250 @ A2	drawn ELC	checked
date 06/08/01	job no. 33048/E0153/AG	rev. E
01/12/2009 CC		


A	08/04/03	Plan Amended	SDM
---	----------	--------------	-----

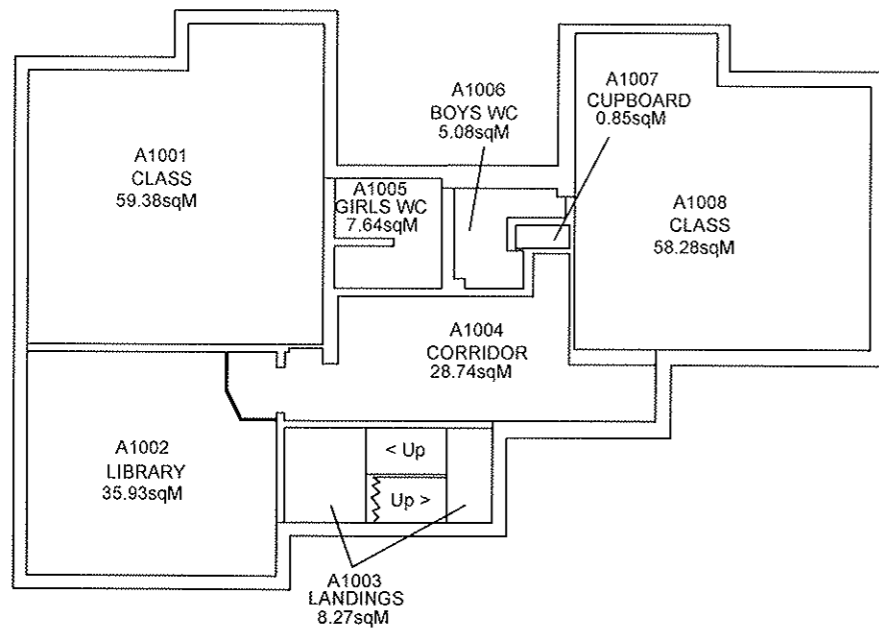

GROUND FLOOR PLAN

Gross Internal Area = 218.75m²

Gross External Area = 249.79m²

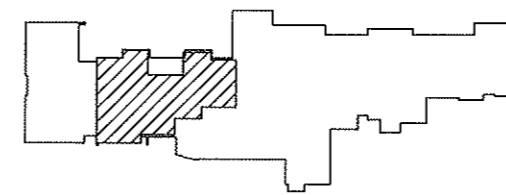

LOCATION PLAN

client			
job CAD Drawings			©
drawing Kingmoor Junior School			
scale 1:200 / 1:1250 @ A3	drawn ELC	checked	
date 06/08/01	job no. 33048/E0153/A1	rev. A	
01/12/2009 cc			