

NEW ROADS AND STREET WORKS ACT 1991
SECTION 58
NOTICE OF SUBSTANTIAL ROAD WORKS FOR ROAD PURPOSES

1. Three months advance notice is hereby given that Cumbria County Council in its capacity as highway authority intends to carry out substantial works for road purposes.
2. The streets in which these works will take place are: Abbey Road, Hawcoat Lane and Hollow Lane.
3. Work is expected to affect the carriageway on: Abbey Road between Dane Avenue & Furness Park Road. 50m in length along Hawcoat Lane and Hollow Lane from the Junction of Abbey Road.

Abbey Road, Barrow USRN1900662
Hawcoat Lane, Barrow USRN 1900798
Hollow Lane, Barrow USRN 1900814
4. Work is expected to commence on: 10/08/09
5. The works notified will include the following:
 - (a) Carriageway Resurfacing as per drawing No. 09/036419.03.06/01
6. Subject to the exemptions in the Act and Regulations under it, no street works may be executed for a period of 3 years from completion of the works described in paragraph 5 without the consent of the said highway authority, which is not to be unreasonably withheld.
7. If any statutory undertaker has any planned work for this affected area and wishes to execute it before this restriction comes into effect they should, for the purpose of Section 55, give notice of their proposals within 20 days of this notice.


Contact point:

Ben Handley

Trainee Highway Technician

Date: 05 May 2009

Section 58 Notice/3 Years/March 2008

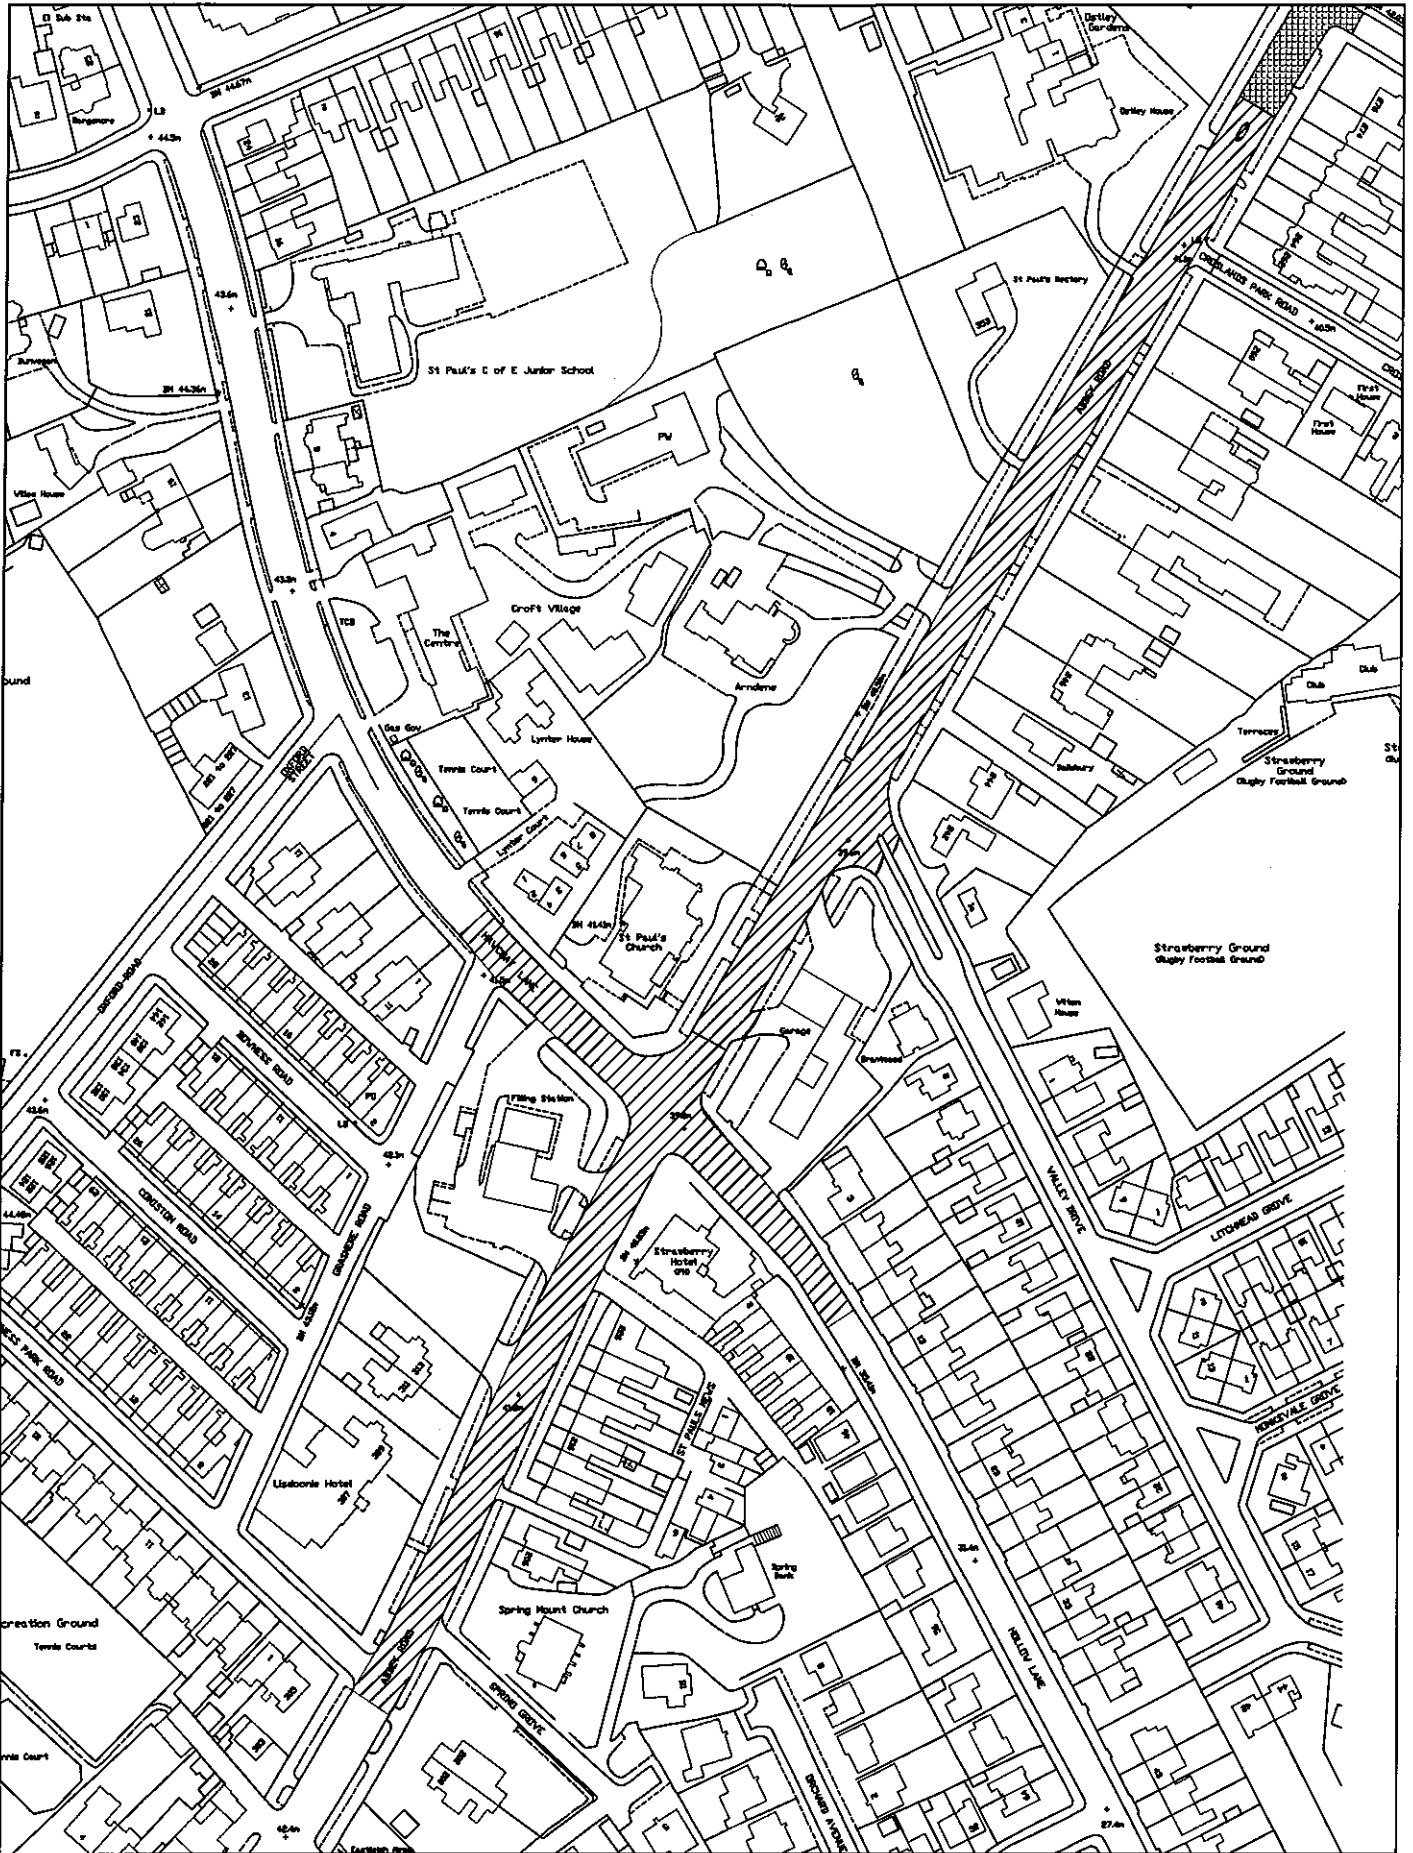

CAPITA SYMONDS

The Han Tail Centre
 Abbey Road
 Borrow-in-Furness
 Cumbria
 LA14 1LG

Tel. 01229 894590
 Fax. 01229 894599

**ABBAY ROAD/HAWCOAT LANE JUNCTION
 EXTENTS OF RE-SURFACING WORKS**

Reproduced from, or based on, Ordnance survey map material
 with the permission of the Controller of Her Majesty's Stationery
 Office. Crown Copyright Reserved. Licence No. LA076546

Drawing No. 09/036419.03.6/01

Drawn by BH Scale NTS date April 09