


Key

- Existing Routes
- Proposed Priority 1 Routes
- Proposed Priority 2 Routes
- Proposed Priority 3 Routes
- Proposed Priority 4 Routes

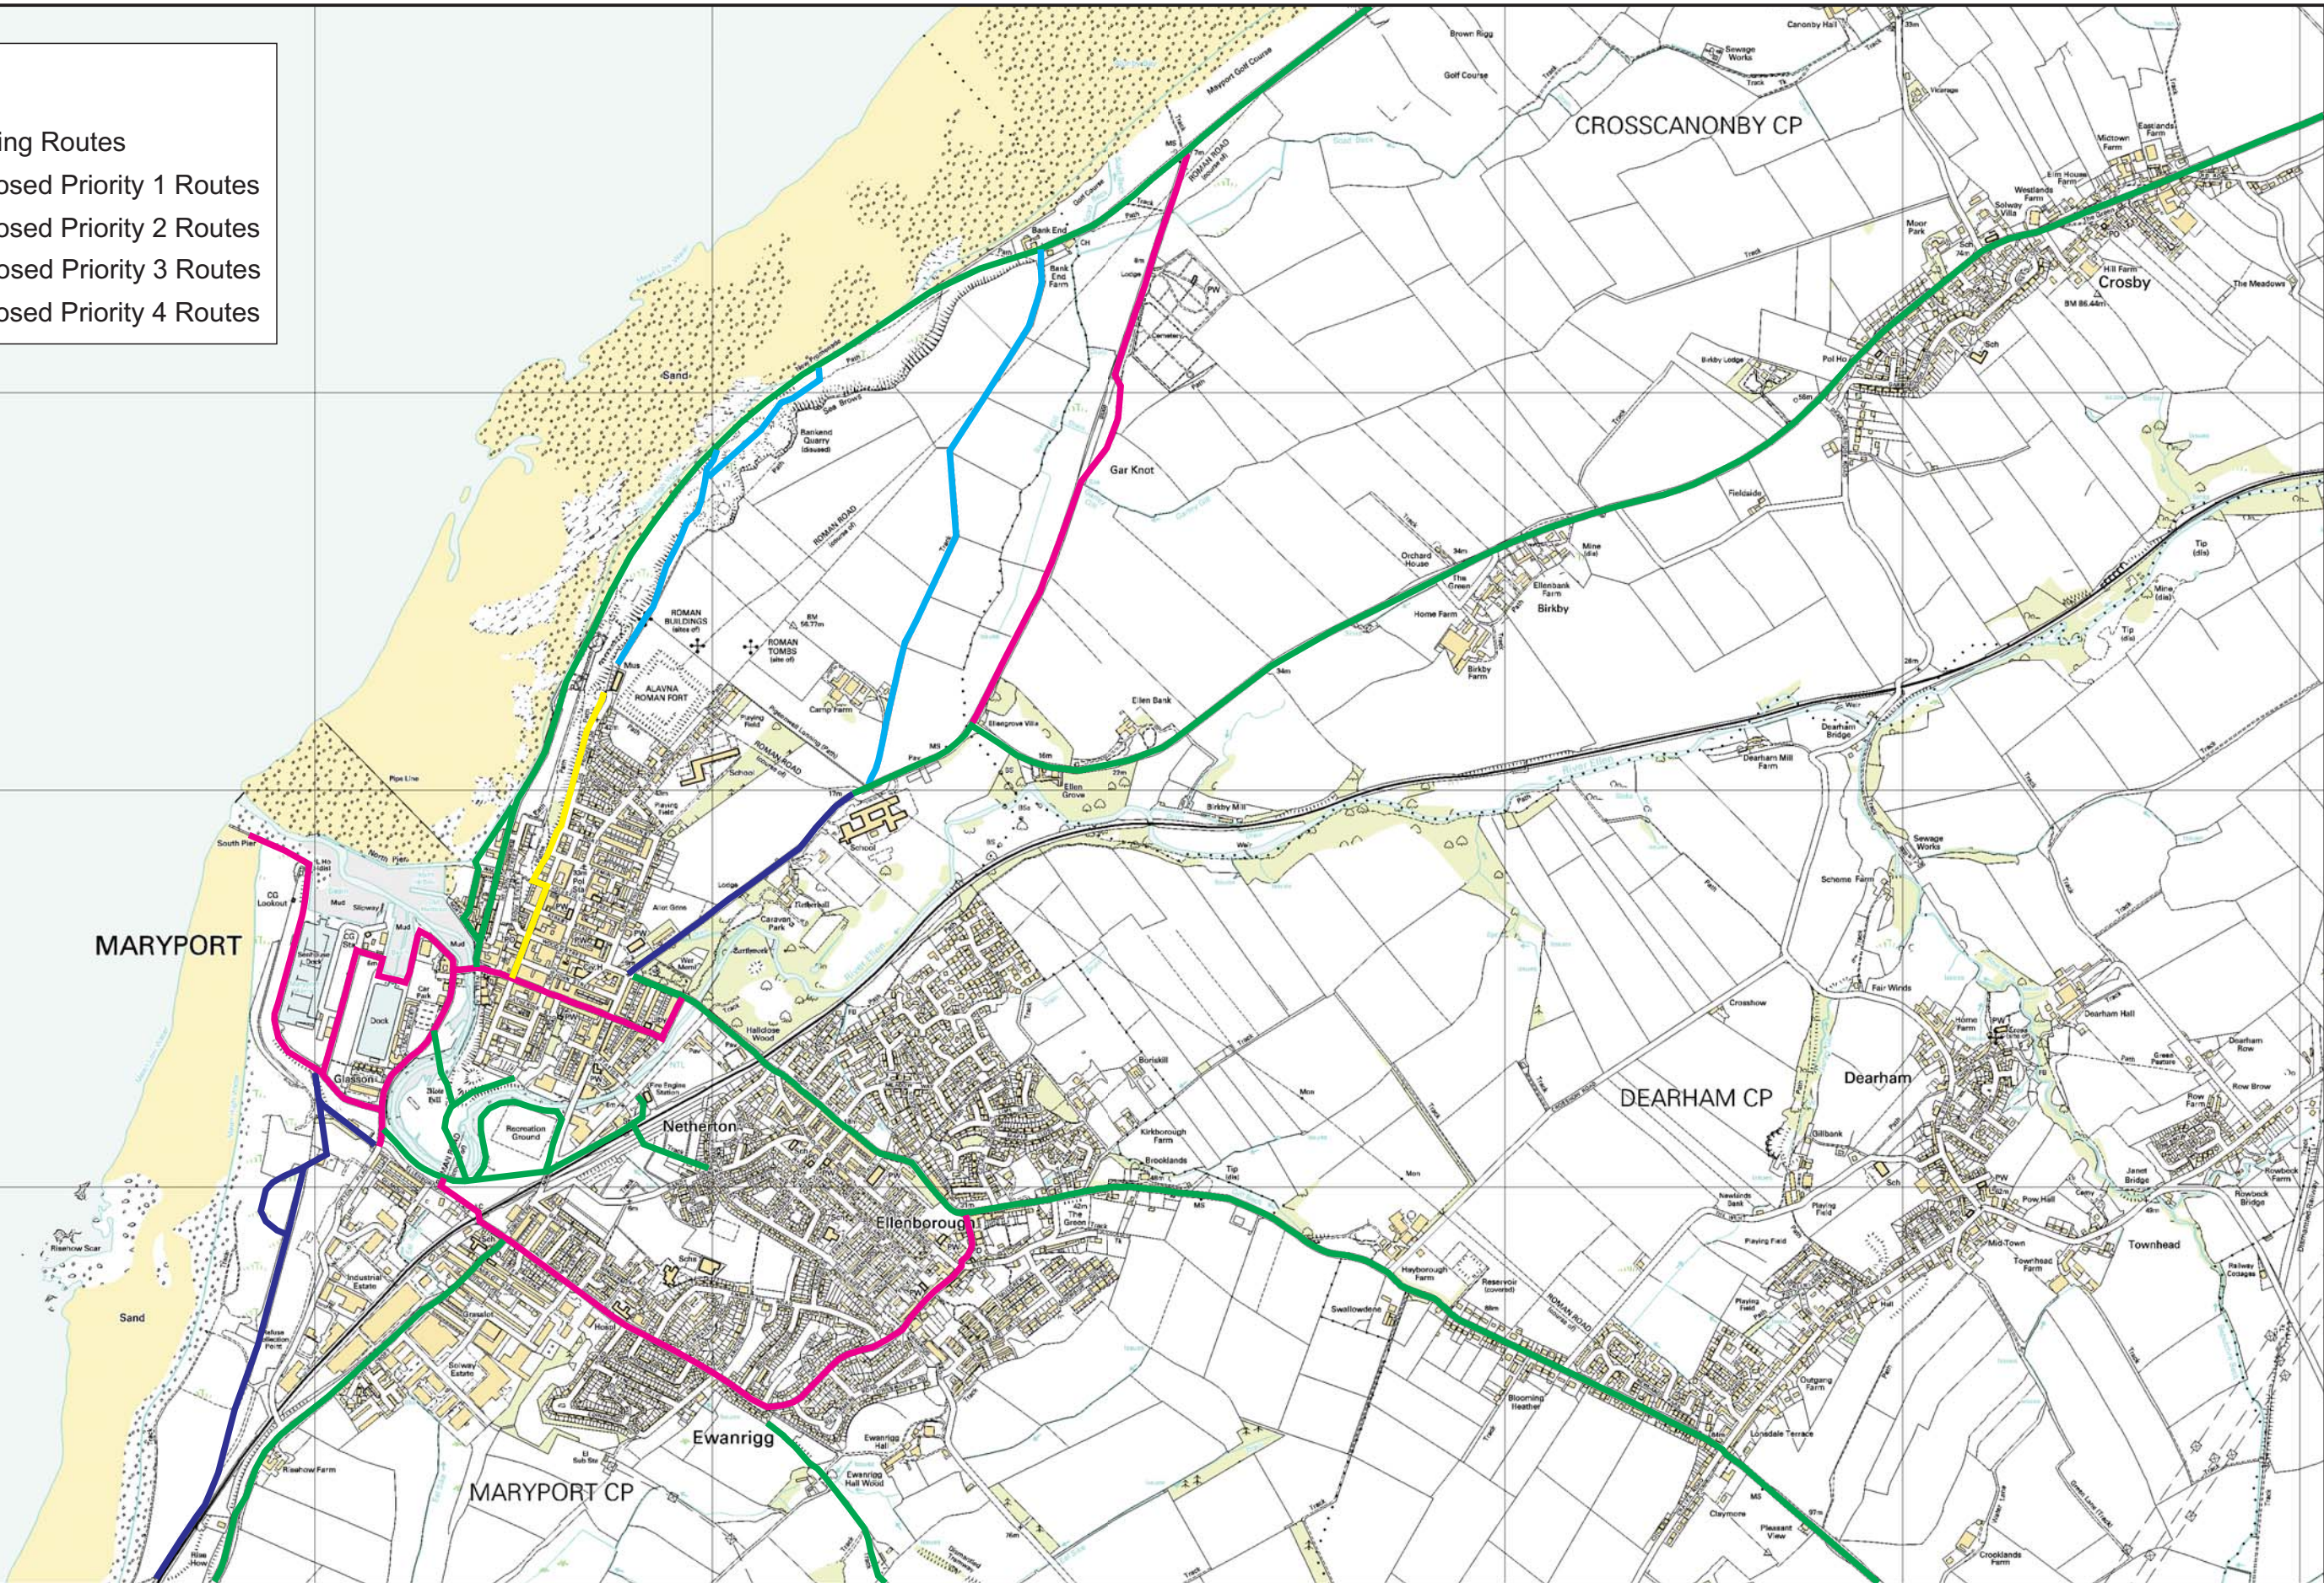

CAPITA SYMONDS

The Capita Building
Kingmoor Business Park
Carlisle
CA6 4SJ
Tel. 01228 673000
Fax. 01228 673111

**Maryport Urban Cycle Network
Review Proposals**

Reproduced from, or based on, Ordnance Survey map material with the permission of the Controller of Her Majesty's Stationery Office. Crown Copyright Reserved. Licence No. LA076546

FIGURE 1

Drawn by RAC Scale NTS Date DEC'06