


Key

Proposed 30mph Speed limit extension to replace National Speed Limit



Existing 30mph Speed limit

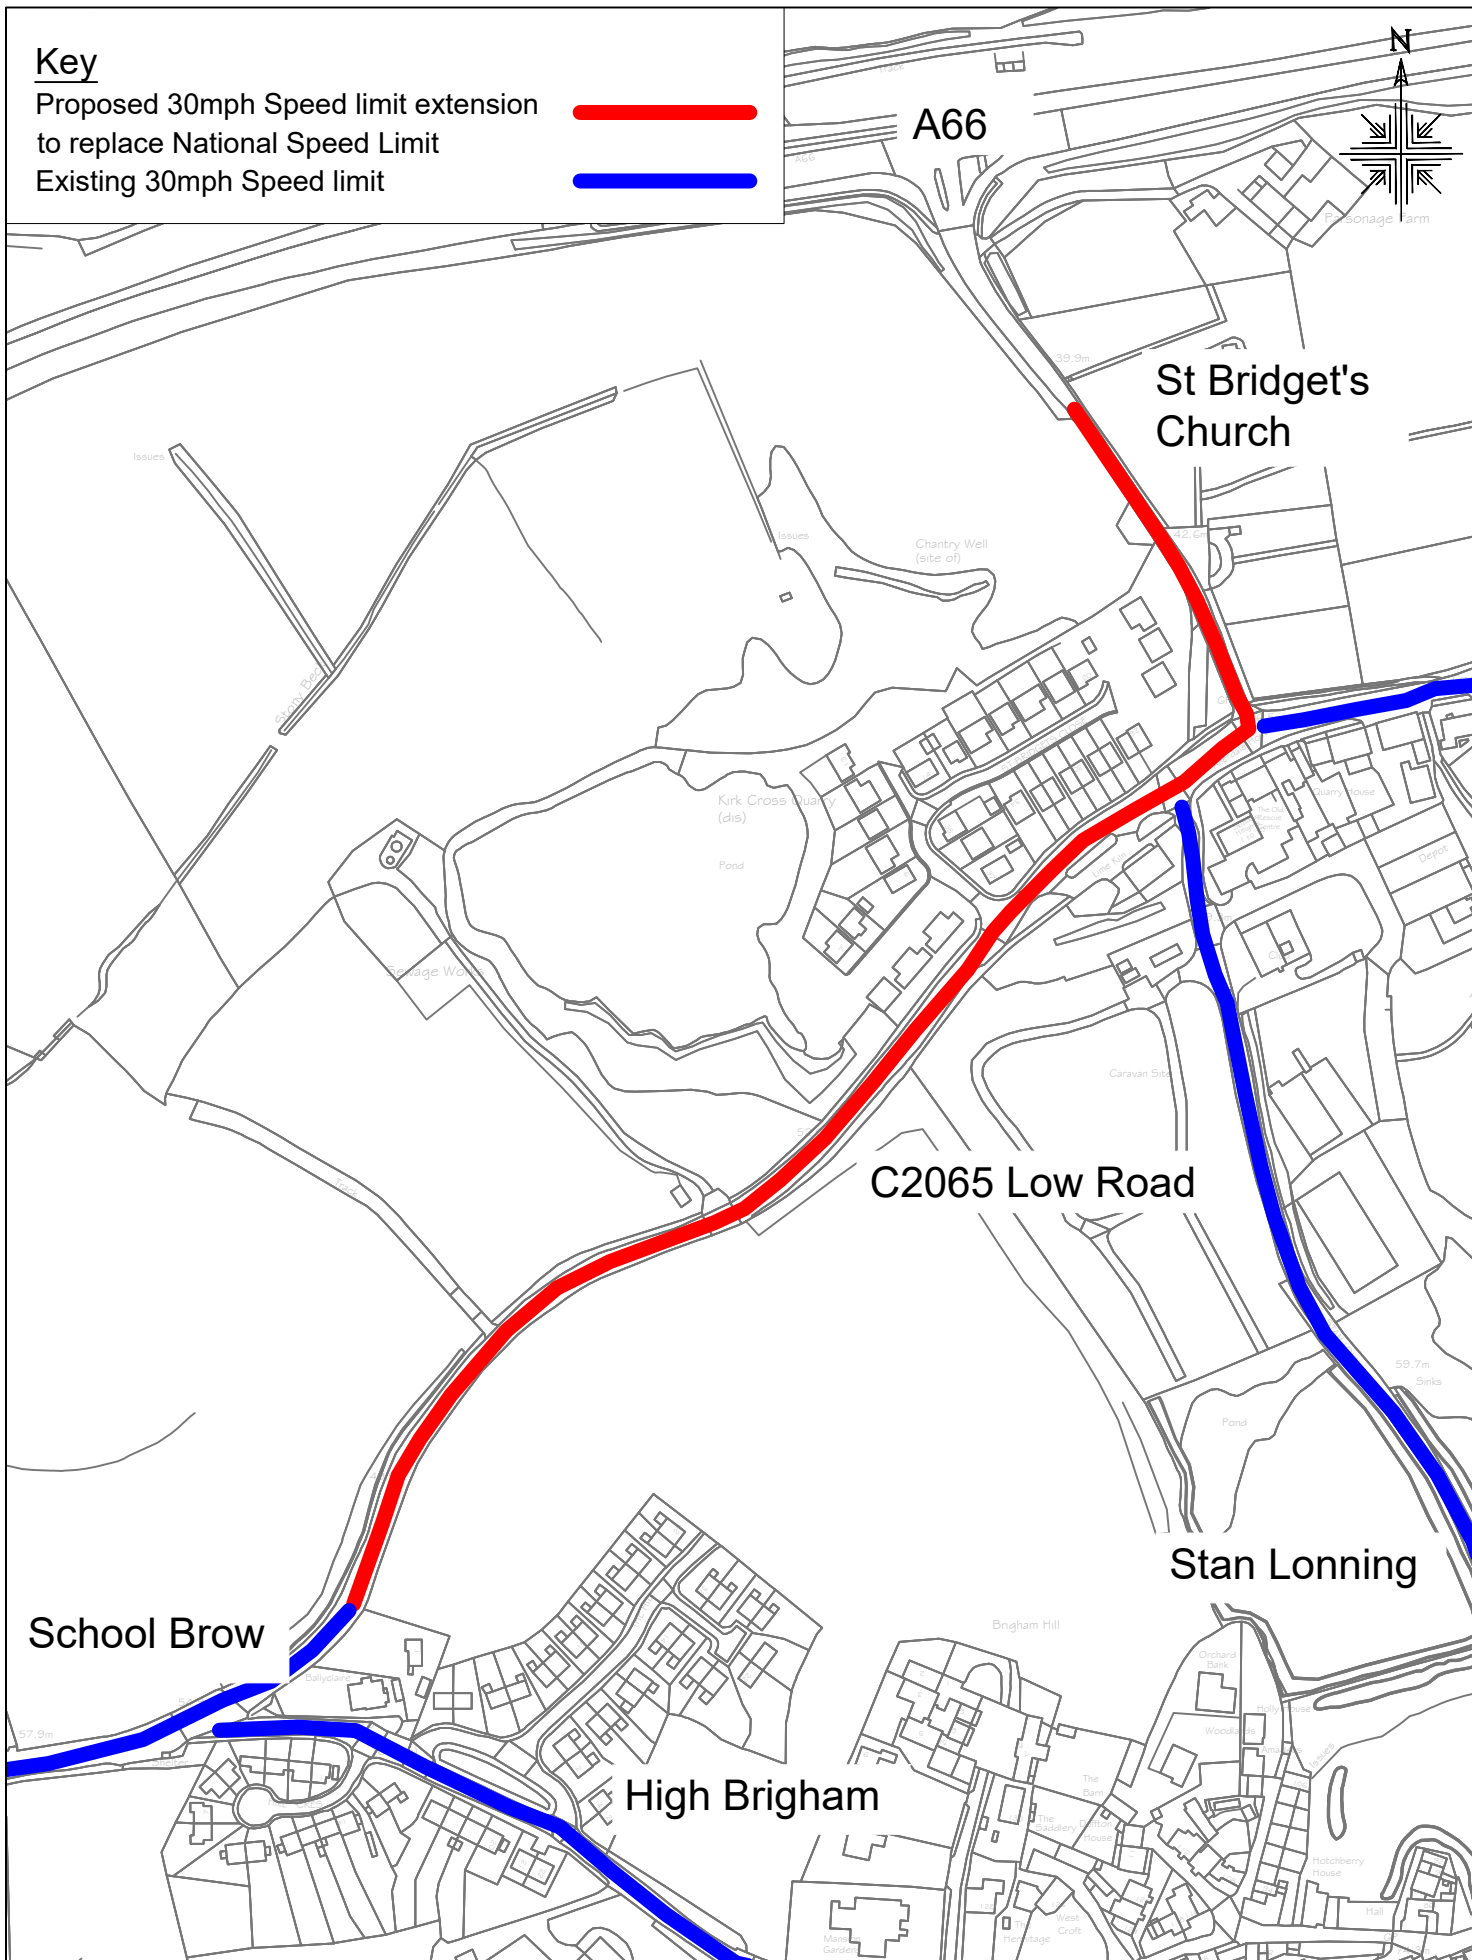

School Brow

C2065 Low Road

St Bridget's Church

High Brigham

Stan Lonning



Cumbria County Council
Highways Depot |
Joseph Noble Road
Lillyhall Industrial
Estate | Workington |
CA14 4JH

C2065 Low Road, Brigham
Proposed 30mph Speed Limit Extension

Crown Copyright Licence LA 100019596

Drawing No:	20-21 AllerSpeeds-P03-AM0 -Brigham	
Scale :	NTS	Date: 09/04/21
Drawn:	AG	Checked: /