


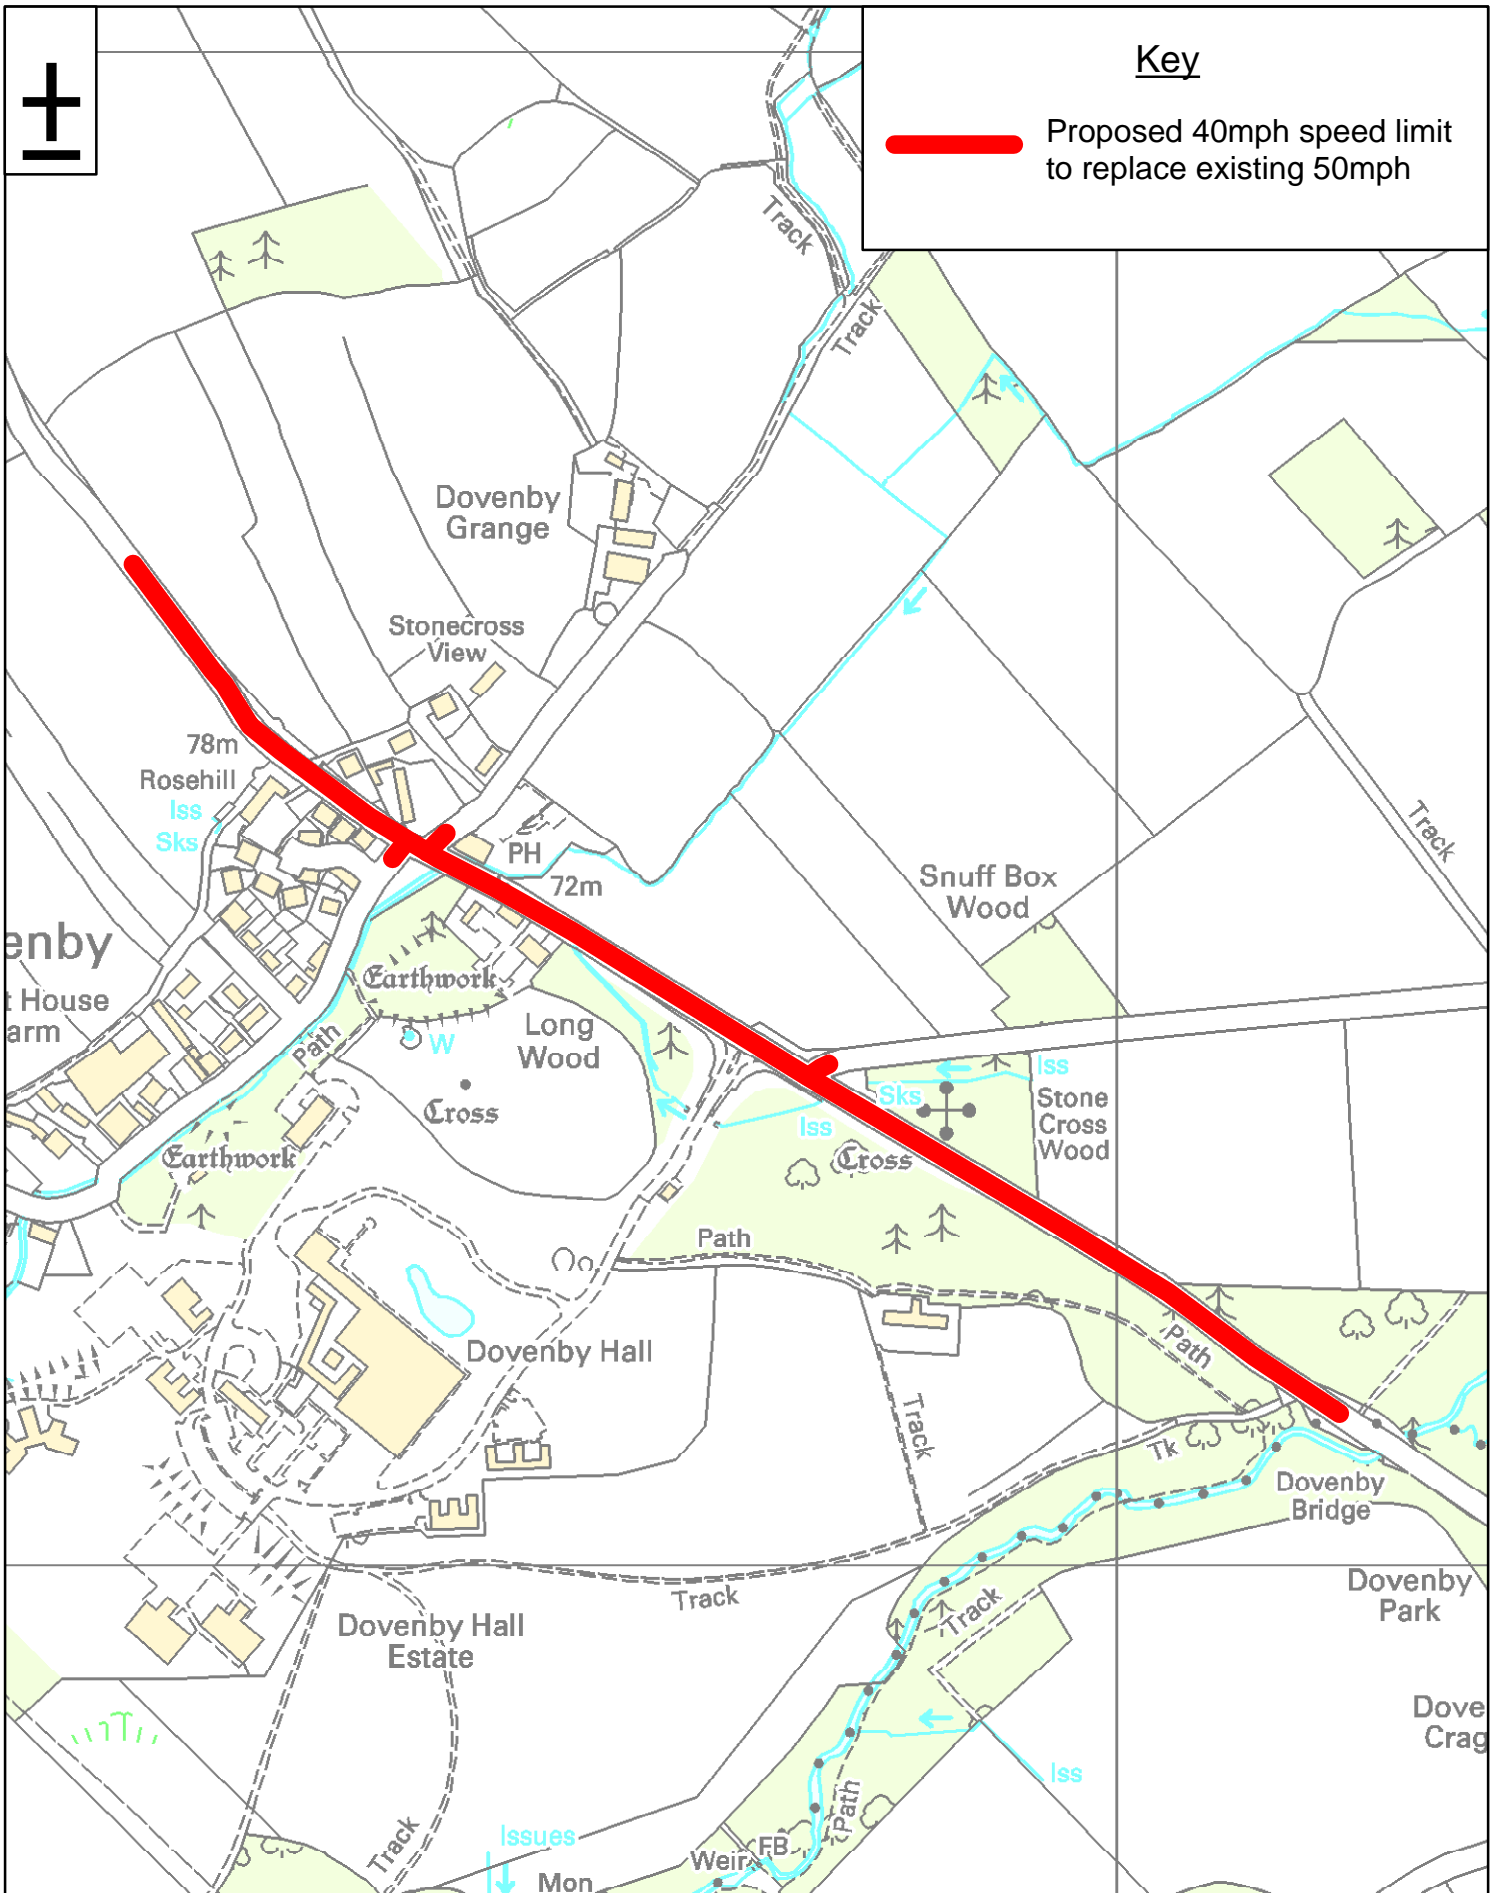

Key



Proposed 40mph speed limit to replace existing 50mph



Grid Ref: 318321/538951

A594 Dovenby



Cumbria Highways, Highways Depot, Joseph Noble Road,
Lillyhall Industrial Estate, Workington CA14 4JH

Proposed 40mph Speed Limit

Drawing No: 20/21/AllerSpeeds/P02/Am0

This produce includes mapping data licensed from Ordnance Survey.
(c) Crown Copyright 2006.
License Number 100019596

Drawn By: MJR

Scale: NTS

Date: 27/11/20