

Environment • Second line of address • Third line of address  
Fourth line of address • Fifth line of address • POSTCODE  
T: 01228 606060 • F: 01228 606060 • E: [information@cumbria.gov.uk](mailto:information@cumbria.gov.uk)

17 April 2018  
Our reference: DE0081810784147843

Dear Sir or Madam

**NEW ROADS & STREET WORKS ACT 1991  
SECTION 58 – NOTICE OF SUBSTANTIAL WORKS FOR ROAD PURPOSES  
PROPOSED RESTRICTION – 3 YEARS  
St Mungo's Park, Aspatria  
USRN: 300541  
OS GRID REF 314606-542110**

Under Section 58 of the NRSWA I hereby give you notice that the following location will be subject to 3 year's protection.

The street in which these works will take place are:

Please note section 7 of the attached document regarding the planned works.

Yours faithfully

Ricky Crawford  
Highways Network Engineer  
Tel: 01946 506574  
Mob: 07920 274045  
[Ricki.Crawford@cumbria.gov.uk](mailto:Ricki.Crawford@cumbria.gov.uk)

**NEW ROADS AND STREET WORKS ACT 1991**  
**SECTION 58**  
**NOTICE OF SUBSTANTIAL ROAD WORKS FOR ROAD PURPOSES**


1. Three months advance notice is hereby given that Cumbria County Council in its capacity as highway authority intends to carry out substantial works for road purposes.
2. The streets in which these works will take place are: St Mungo's Park, Aspatria
3. Work is expected to affect the footway.
4. Work is expected to commence on: 19 July 2018 work should begin within one month of this date.
5. The works notified will include the following:

USRN - 300541  
Grid Ref - 314606- 542110

Description of Works – Footway Reconstruction

6. Subject to the exemptions in the Act and Regulations under it, no street works may be executed for a period of 3 years from completion of the works described in paragraph 5 without the consent of the said highway authority, which is not to be unreasonably withheld.
7. If any statutory undertaker has any planned work for this affected area and wishes to execute it before this restriction comes into effect they should, for the purpose of Section 55, give notice of their proposals within 20 days of this notice.

Ricky Crawford  
Highways Network Engineer  
Tel: 01946 506574  
Mob: 07920 274045  
Ricki.Crawford@cumbria.gov.uk

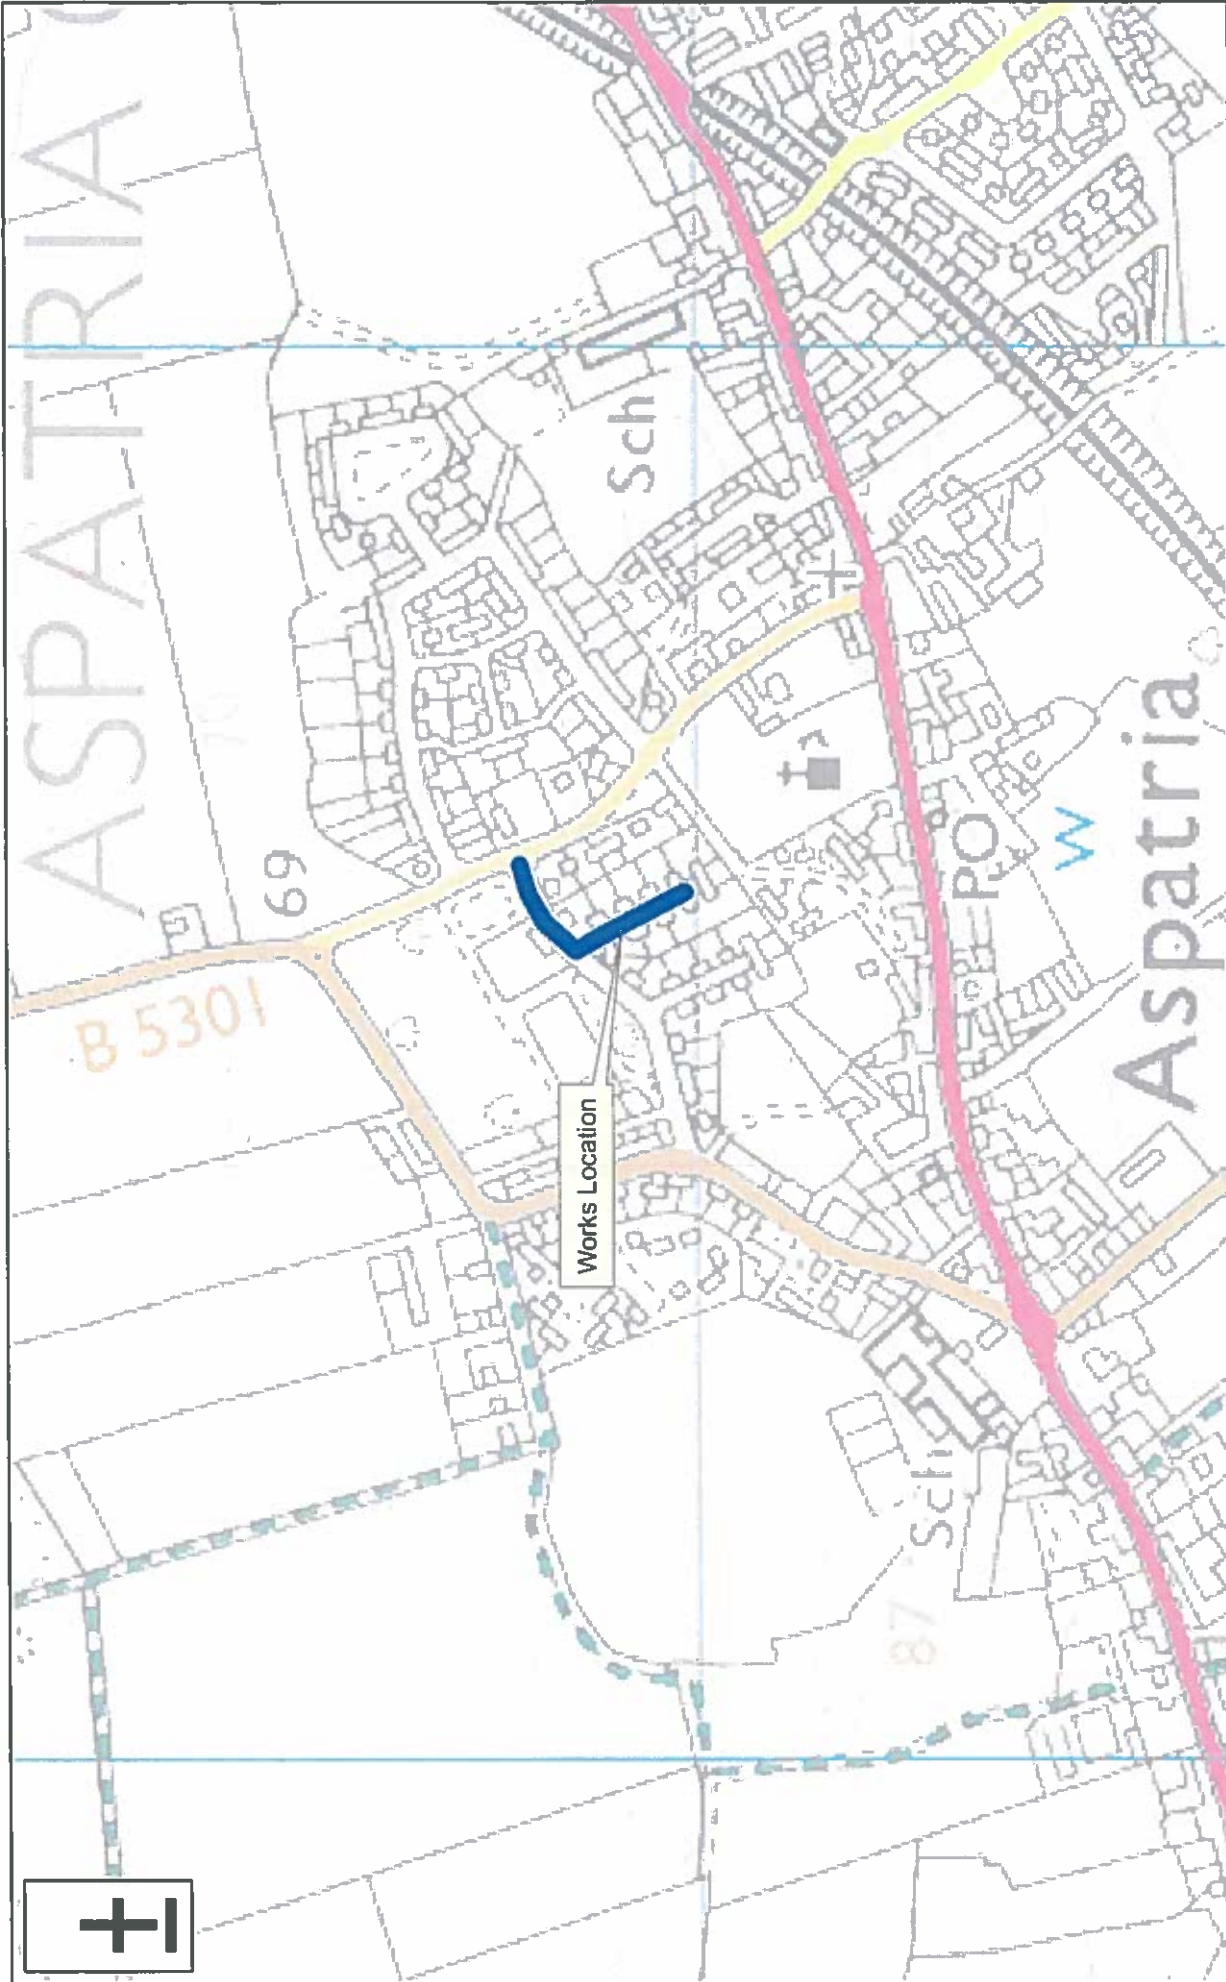

Grid Reference:  
 Start: 314618 542006  
 Finish: 314632 542127

This produce includes mapping data licensed from Ordnance Survey, (c) Crown Copyright 2006. License Number 100019596

**ST MUNGOS PARK  
 ASPATRIA**

**S58**

**KEY**

**WORKS LOCATION:** 



Cumbria Highways  
 Cumbria County Council  
 Joseph Noble Road  
 Lilyhall  
 Workington  
 CA14 4JH

Drawing No: RKC - April 2018 - 010 - Am0

Drawn By: RKC Scale: NTS

Date: APRIL 2018