

24 April 2018  
Our reference:

Dear Sir or Madam

**NEW ROADS & STREET WORKS ACT 1991  
SECTION 58 – NOTICE OF SUBSTANTIAL WORKS FOR ROAD PURPOSES  
PROPOSED RESTRICTION – 3 YEARS  
U2282 HEADLANDS & THE CLOSE, KESWICK  
USRN: 300181 300180  
OS GRID REF 326469 - 523388**

Under Section 58 of the NRSWA I hereby give you notice that the following location will be subject to 3 year's protection.

The streets in which these works will take place are noted above.

Please note section 7 of the attached document regarding the planned works.

Yours faithfully

**Ricki Crawford**  
**Highways Network Engineer**  
Highway, Transport & Fleet  
Environment & Community Services Directorate  
Cumbria County Council  
Joseph Noble Road | Lillyhall Industrial Estate | Workington | CA14 4JH

t: 01946 506574  
m: 07920274045

**NEW ROADS AND STREET WORKS ACT 1991**  
**SECTION 58**  
**NOTICE OF SUBSTANTIAL ROAD WORKS FOR ROAD PURPOSES**

1. Three months advance notice is hereby given that Cumbria County Council in its capacity as highway authority intends to carry out substantial works for road purposes.
2. The streets in which these works will take place are: U2282 Headlands and The Close, Keswick
3. Work is expected to affect the carriageway:
4. Work is expected to commence on: 30/7/18 work should begin within one month of this date.
5. The works notified will include the following:

USRN - ~~300181~~ - 300180  
Grid Ref - 326469 - 523388

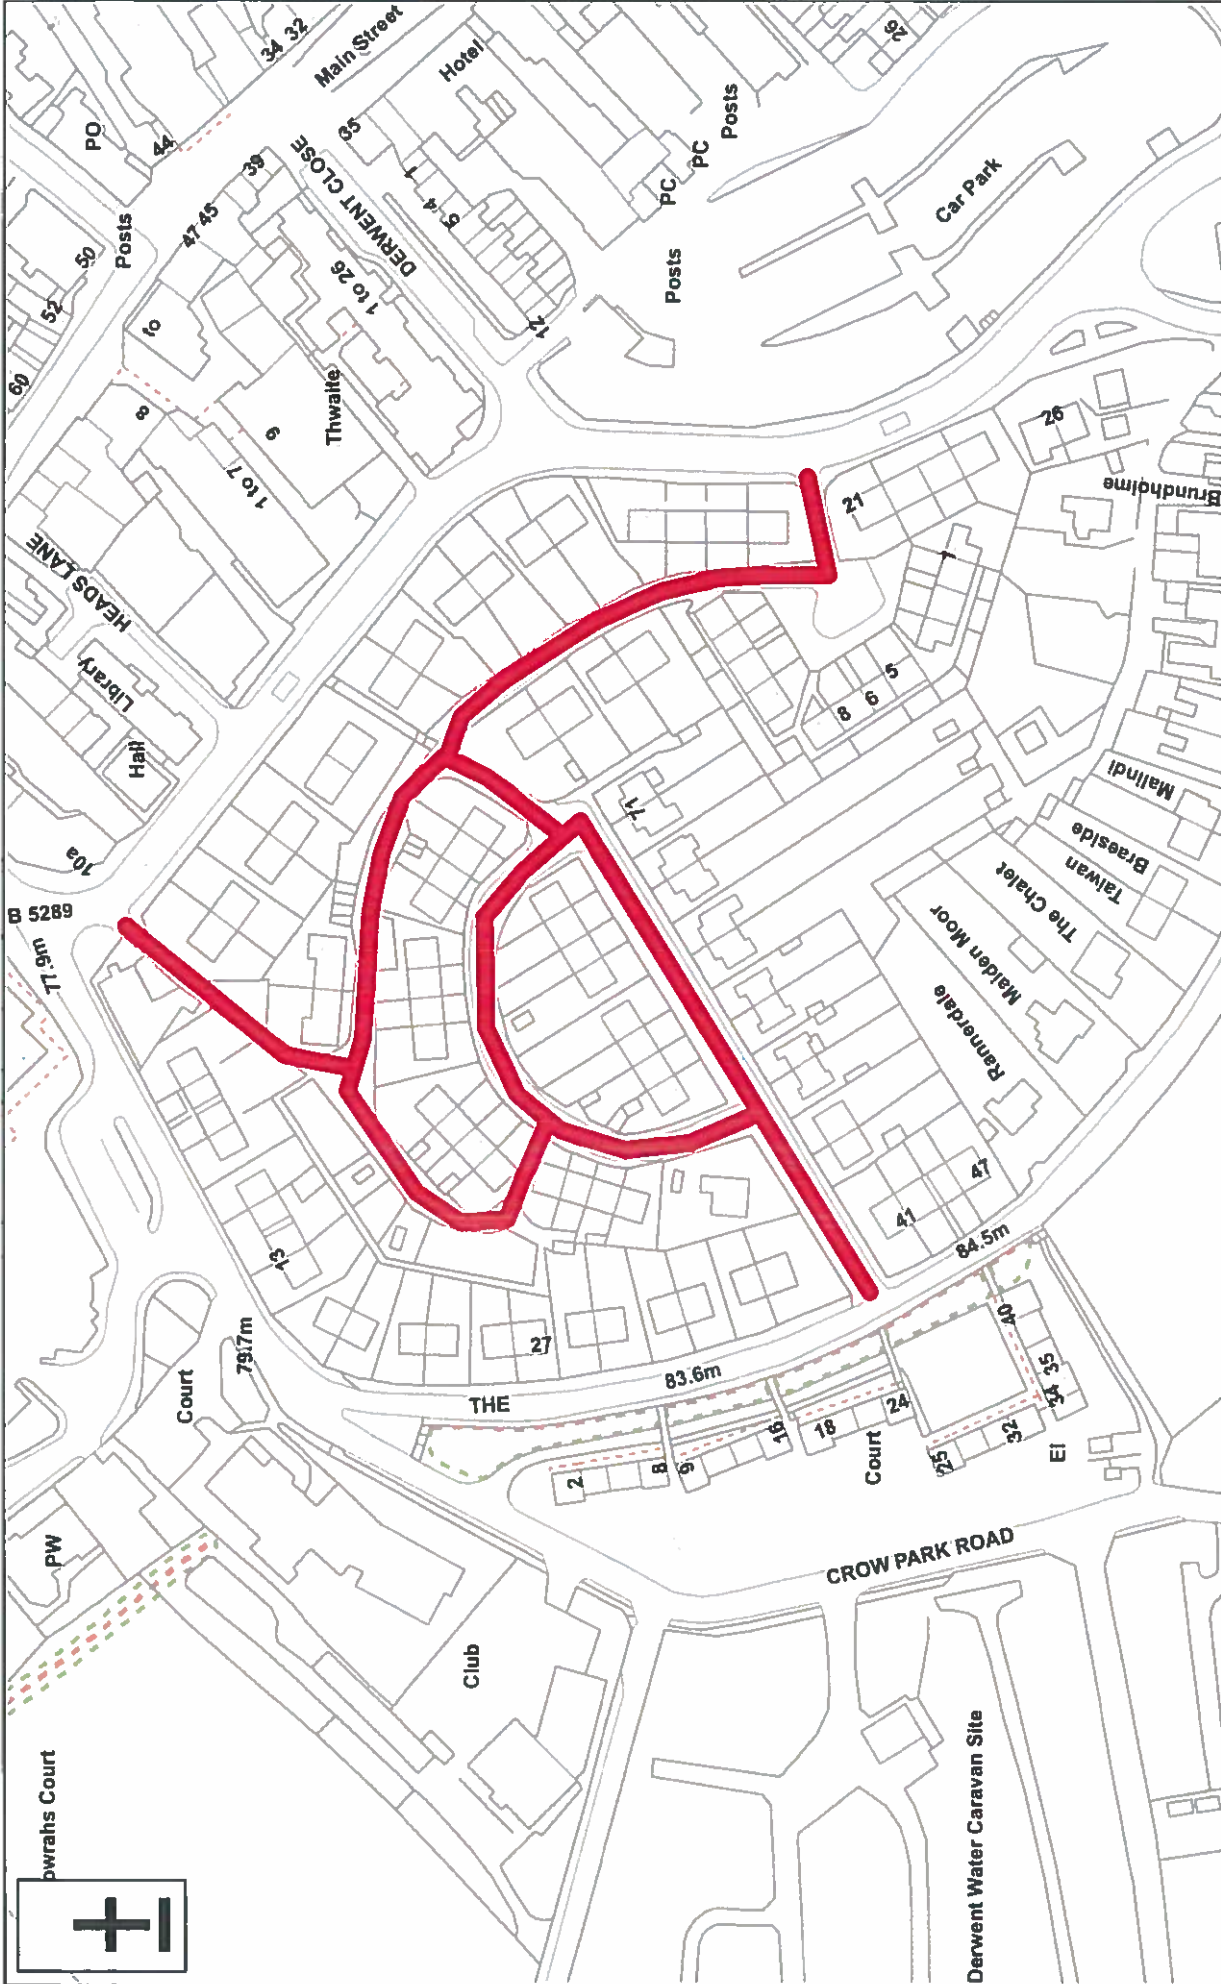
Description of Works – Carriageway Resurfacing



6. Subject to the exemptions in the Act and Regulations under it, no street works may be executed for a period of 3 years from completion of the works described in paragraph 5 without the consent of the said highway authority, which is not to be unreasonably withheld.
7. If any statutory undertaker has any planned work for this affected area and wishes to execute it before this restriction comes into effect they should, for the purpose of Section 55, give notice of their proposals within 20 days of this notice.

**Ricki Crawford**  
**Highways Network Engineer**  
Highway, Transport & Fleet  
Environment & Community Services Directorate  
Cumbria County Council  
Joseph Noble Road | Lillyhall Industrial Estate | Workington | CA14 4JH

t: 01946 506574  
m: 07920274045

24/4/2018



<p>Cumbria Highways Cumbria County Council Joseph Noble Road Lilyhall Workington CA14 4JH</p> 	<p><b>KEY</b></p> <p>Location of Works </p>	<p><b>U2282 HEADLANDS, KESWICK</b></p> <p><b>S58</b></p>	<p>Grid Reference: Start - 326 493 523 370 Finish - 326 305 523 357</p> <p>This produce includes mapping data licensed from Ordnance Survey. (c) Crown Copyright 2006. License Number 100019596</p>	<p>Drawing No: RKC - April 2018 - 007 - Am0</p> <p>Drawn By: RKC</p> <p>Scale: NTS</p> <p>Date: April 2018</p>
---	--	--	---	--