

Date: 8 January 2019
Your reference:
Our reference: S58/19/NPRN/MainSt/RP

carole.wilson@cumbria.gov.uk
Cumbria County Council
Highways Depot
Joseph Noble Road
Lillyhall Industrial Estate
Workington
CA14 4JH

Carole Wilson

Dear Madam

NEW ROADS AND STREETWORKS ACT 1991
SECTION 58 – NOTICE OF SUBSTANTIAL ROAD WORKS FOR ROAD PURPOSES
THIS IS NOT A REQUEST FOR SERVICES
C4005, Main Street, Egremont, Cumbria.
USRN: 9203507
OS Grid Ref 301074/510753

Under Section 58 of the NRSWA I hereby give you notice that the following location will be subject to 3 years protection.

The street in which these works will take place is: C4005, Main Street, Egremont, Cumbria.
Please note section 7 of the attached document regarding planned works.

Yours faithfully



Hazel Reeves
Programme Control Officer Team Leader

NEW ROADS AND STREET WORKS ACT 1991
SECTION 58
NOTICE OF SUBSTANTIAL ROAD WORKS FOR ROAD PURPOSES

1. Three months advance notice is hereby given that Cumbria County Council in its capacity as highway authority intends to carry out substantial works for road purposes.
2. The streets in which these works will take place are: C4005, Main Street, Egremont, Cumbria.
3. Work is expected to affect the carriageway on C4005, Main Street, Egremont, Cumbria
4. Work is expected to commence on: 01 April 2019 work should begin within three months of this date.
5. The works notified will include the following:


USRN: 9203507
Grid Ref: 301074/510753

Carriageway Resurfacing –

C4005, Main Street, Egremont, Cumbria from its junction with the U4250, in a southerly direction for a distance of approximately 155 metres.

6. Subject to the exemptions in the Act and Regulations under it, no street works may be executed for a period of 3 years from completion of the works described in paragraph 5 without the consent of the said highway authority, which is not to be unreasonably withheld.
7. If any statutory undertaker has any planned work for this affected area and wishes to execute it before this restriction comes into effect they should, for the purpose of Section 55, give notice of their proposals within 20 days of this notice.

Contact point:
Name: Kevin Thompson
Highway Network Engineer
Date: 08 January 2019

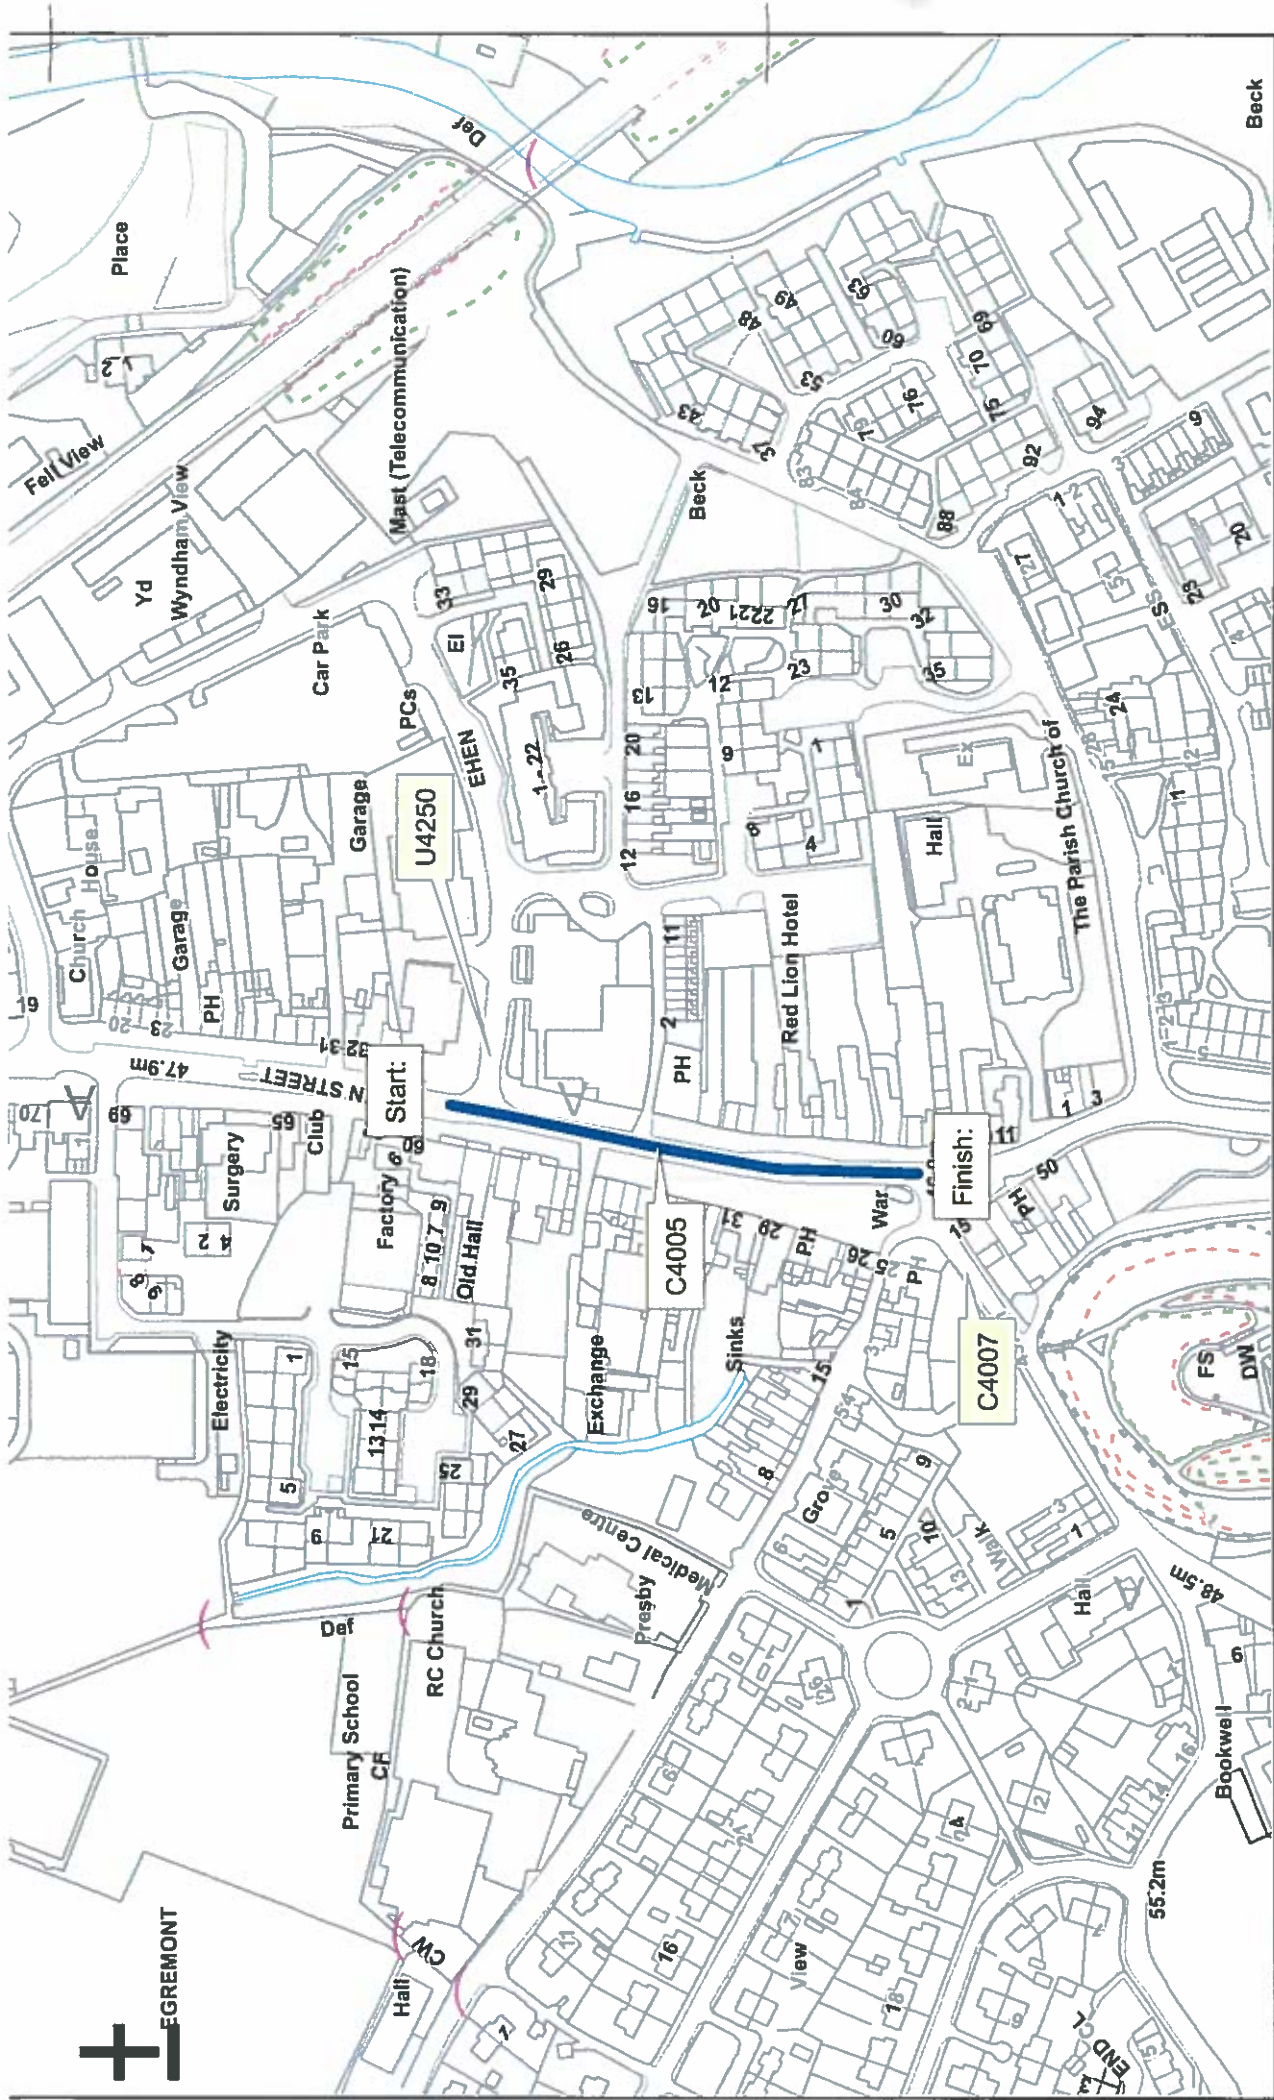

+
EGREMONT

<p>Grid Reference: Start: 301074, 510600 Finish: 301074, 510753</p> <p><small>This produce includes mapping data licensed from Ordnance Survey. (c) Crown Copyright 2006. License Number 100019596</small></p>	<p>Location of works: Egremont Main Street</p>	<p>Key</p> <p>Location of Works - █</p>	<p>Cumbria County Council Cumbria Highways Joseph Noble Road Lillyhall Workington CA14 4JH</p> <p>Drawing No: KJ 01.19 Drawn By: KJ Scale: NTS Date: 08.01.19</p>
---	---	---	--