

Cumbria County Council • Economy & Highways • Sowerby Woods Depot
Barrow-in-Furness • Cumbria • LA14 4RD
T: 01229 407590 • E: Better.HighwaysBarrow@cumbria.gov.uk

Insert Address Here

12 January 2017

Dear Sir or Madam

NEW ROADS & STREET WORKS ACT 1991
SECTION 58 – NOTICE OF SUBSTANTIAL WORKS FOR ROAD PURPOSES
THIS IS NOT A REQUEST FOR SERVICES
Road Number and Name : U6150 Ainslie Street
USRN: 1900550
Grid Reference: 319961 470312

Under Section 58 of the NRSWA I hereby give you notice that the following location will be subject to 5 year's protection.

The street in which these works will take place are:

Ainslie Street between the junctions of Settle Street and Devonshire Road

Barrow-in-Furness

Please note section 7 of the attached document regarding the planned works.

Yours faithfully,

Martyn Taylor
Highways Network Officer

NEW ROADS AND STREET WORKS ACT 1991
SECTION 58
NOTICE OF SUBSTANTIAL ROAD WORKS FOR ROAD PURPOSES

1. Three months advance notice is hereby given that Cumbria County Council in its capacity as highway authority intends to carry out substantial works for road purposes.
2. The streets in which these works will take place are:

Ainslie Street between the junctions of Settle Street and Devonshire Road

Barrow-in-Furness

3. Work is expected to affect the carriageway on: **11/04/2017**
4. Work is expected to commence on: **11/04/2017** work should begin within one month of this date.
5. The works notified will include the following:


USRN - **1900550**
Grid Ref - **319961 470312**

Description of Works – **160mm deep inlay with a HRA 30/14f surf,40/60 des with 14/20mm coated chips wearing course.**

6. Subject to the exemptions in the Act and Regulations under it, no street works may be executed for a period of **5** years from completion of the works described in paragraph 5 without the consent of the said highway authority, which is not to be unreasonably withheld.
7. If any statutory undertaker has any planned work for this affected area and wishes to execute it before this restriction comes into effect they should, for the purpose of Section 55, give notice of their proposals within 20 days of this notice.

Contact point: **Sowerby Woods Depot**
Name: **Martyn Taylor**
Title : **Highway Network Officer**
Date: **11/01/17**

Location Plan showing extent of Section 58 imposed on Ainslie Street.

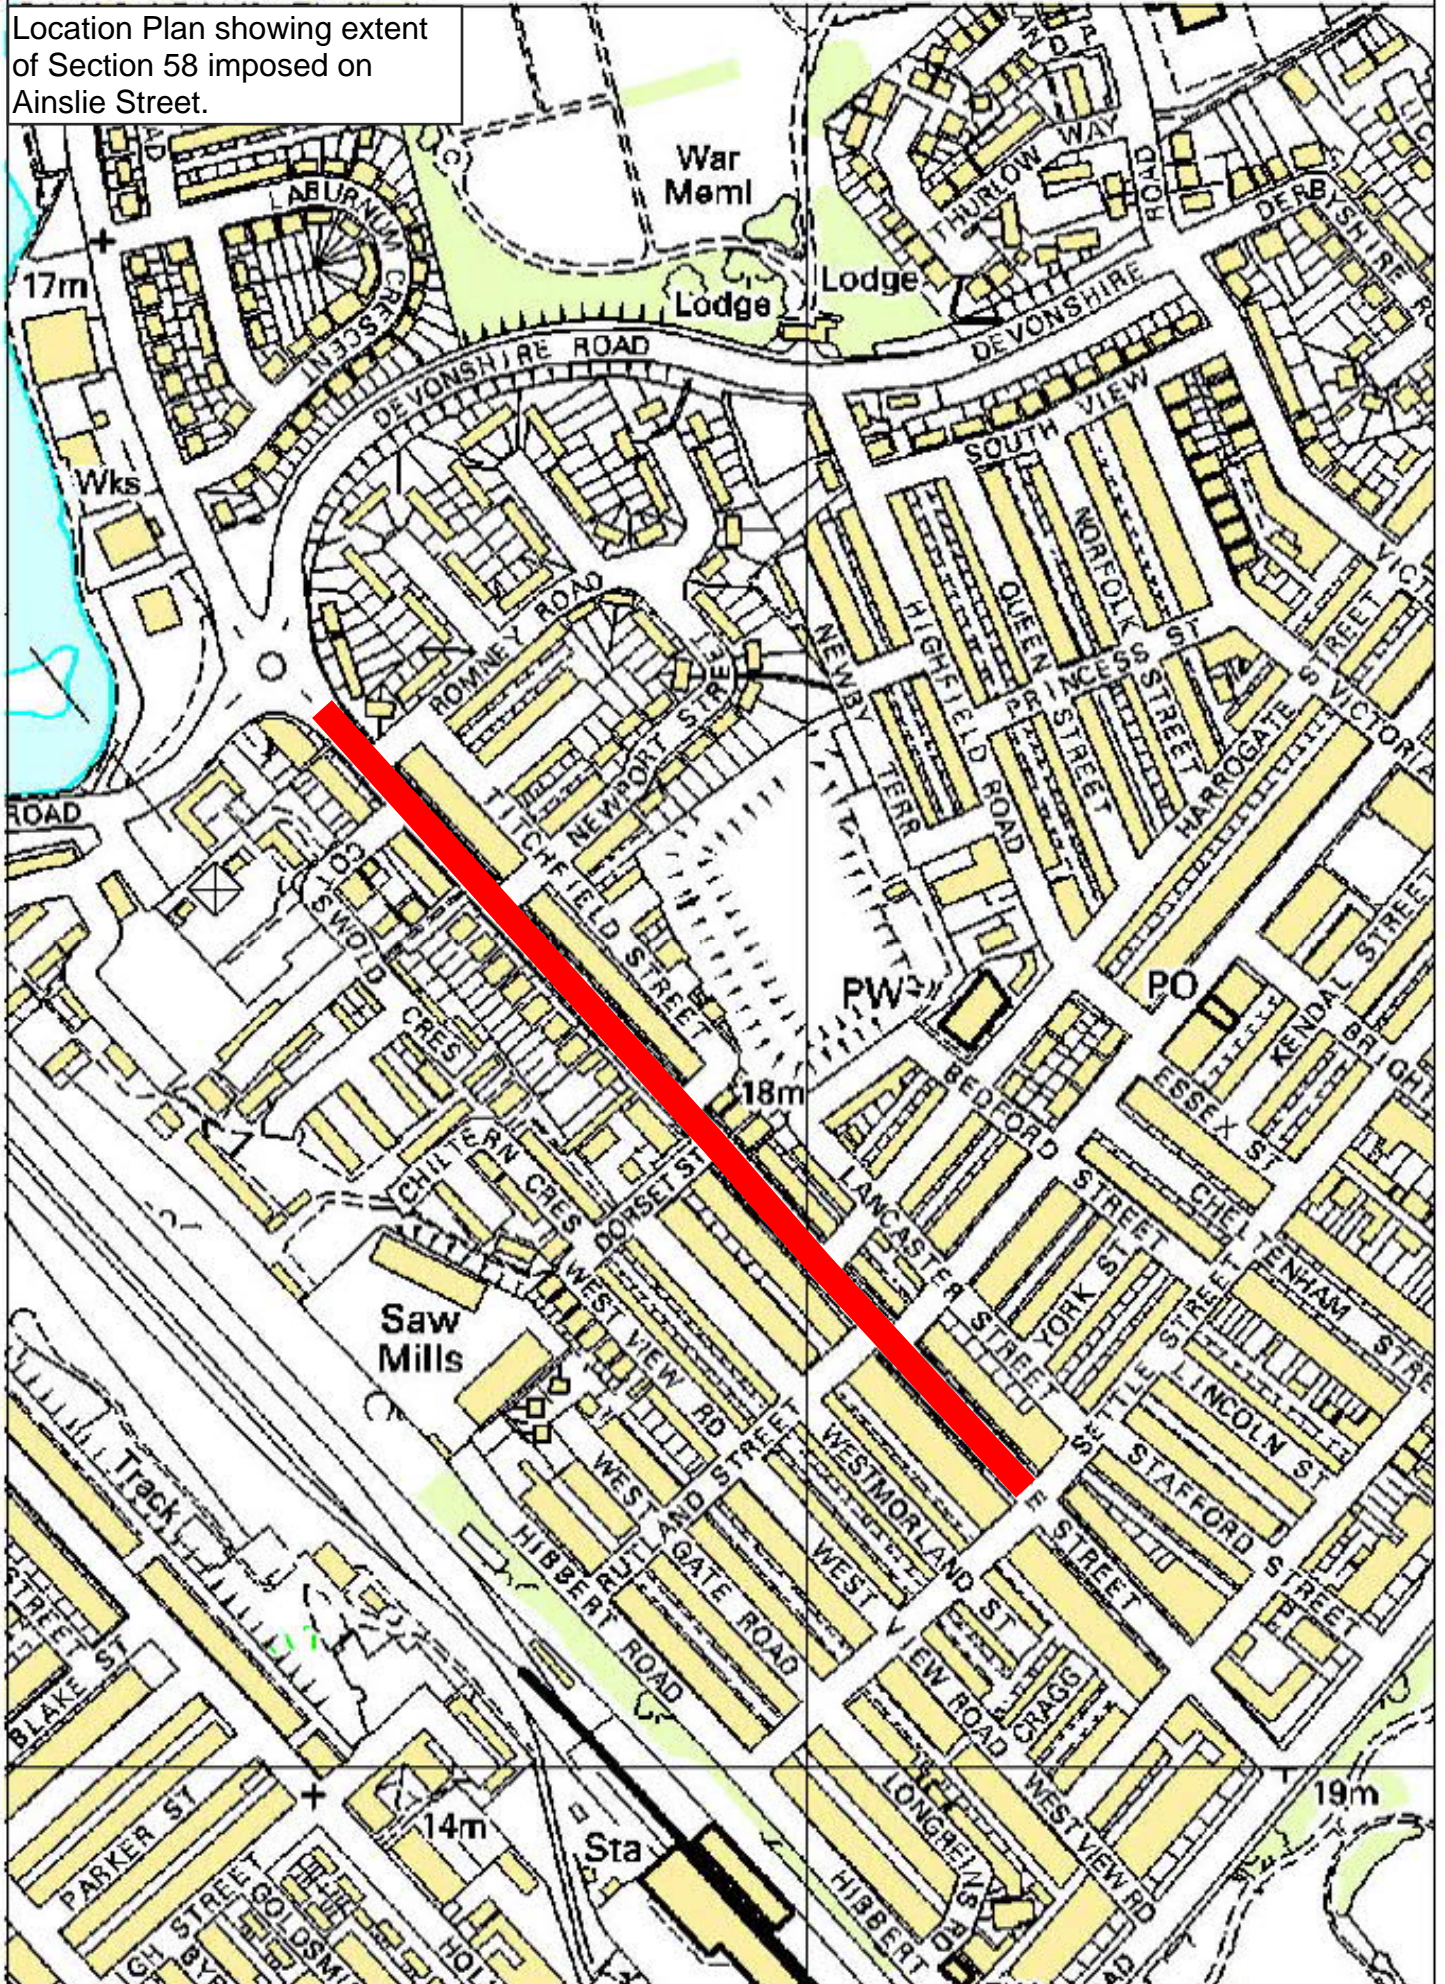

Scale 1:4096

