

Economy and Highways • Cumbria County Council • Parkhouse Building
Kingmoor Business Park • Carlisle • CA6 4SJ
T: 07824 408675 • E: David.Haughian@cumbria.gov.uk

To whom it may concern,

17 January 2017
Our reference: Reference

Dear Sir / Madam

NEW ROADS & STREET WORKS ACT 1991 (NRASWA)

**SECTION 58 – NOTICE OF SUBSTANTIAL WORKS FOR ROAD PURPOSES
THIS IS NOT A REQUEST FOR SERVICES**

**A5087 SALTHOUSE ROAD, U6194 SCHOOL STREET AND U6200 RAWLINSON STREET,
BARROW-IN-FURNESS
USRN: 1900501 / 1900502 / 1900488
OS Refs: 320360, 468784 to 320647, 468831**

Under Section 58 of the NRSWA I hereby give you notice that the following location will be subject to 5 year's protection.

The street in which these works will take place is: Salthouse Road, Barrow-in-Furness

Please note sections 4 and 6 of the attached document regarding the planned works.

Yours faithfully



David Haughian
Programme Lead

NEW ROADS AND STREET WORKS ACT 1991
SECTION 58
NOTICE OF SUBSTANTIAL ROAD WORKS FOR ROAD PURPOSES


1. Three months advance notice is hereby given that Cumbria County Council in its capacity as highway authority intends to carry out substantial works for road purposes.
2. The section of highway in which these works will take place is: Salthouse Road, Barrow-in-Furness.
3. Work is expected to commence on: 8th May 2017.
4. The works notified will include the following:

USRN: 1900501 / 1900502 / 1900488
OS Refs: 320360, 468784 to 320647, 468831

Description of Works –

- The works involve carriageway widening and associated footway realignment. Detail activities include site clearance, earthworks, drainage, carriageway and footway construction and resurfacing, line markings, walling, fencing, landscaping and planting as well as relocation of street lighting, road signs.
 - Extent of works:
 1. The A5087 from its junction with the U6194 known as 'School Street' to its junction with the U6191 known as 'Marsh Street'.
 2. School Street (U6194) from its junction with the A5087 to a point approximately 10m north west of its junction with Lonsdale Street (U6209).
 3. Rawlinson Street (U6200) from its junction with the A5087 to its junction with Macadam Street (U6211).
5. Subject to the exemptions in the Act and Regulations under it, no street works may be executed for a period of 5 years from completion of the works described in paragraph 4 without the consent of the said highway authority, Cumbria Highways, which is not to be unreasonably withheld.
 6. If any statutory undertaker has any planned work for this affected area and wishes to execute it before this restriction comes into effect they should, for the purpose of Section 55, give notice of their proposals within 20 working days of this notice.

David Haughian
Programme Lead
Date: 17th January 2017

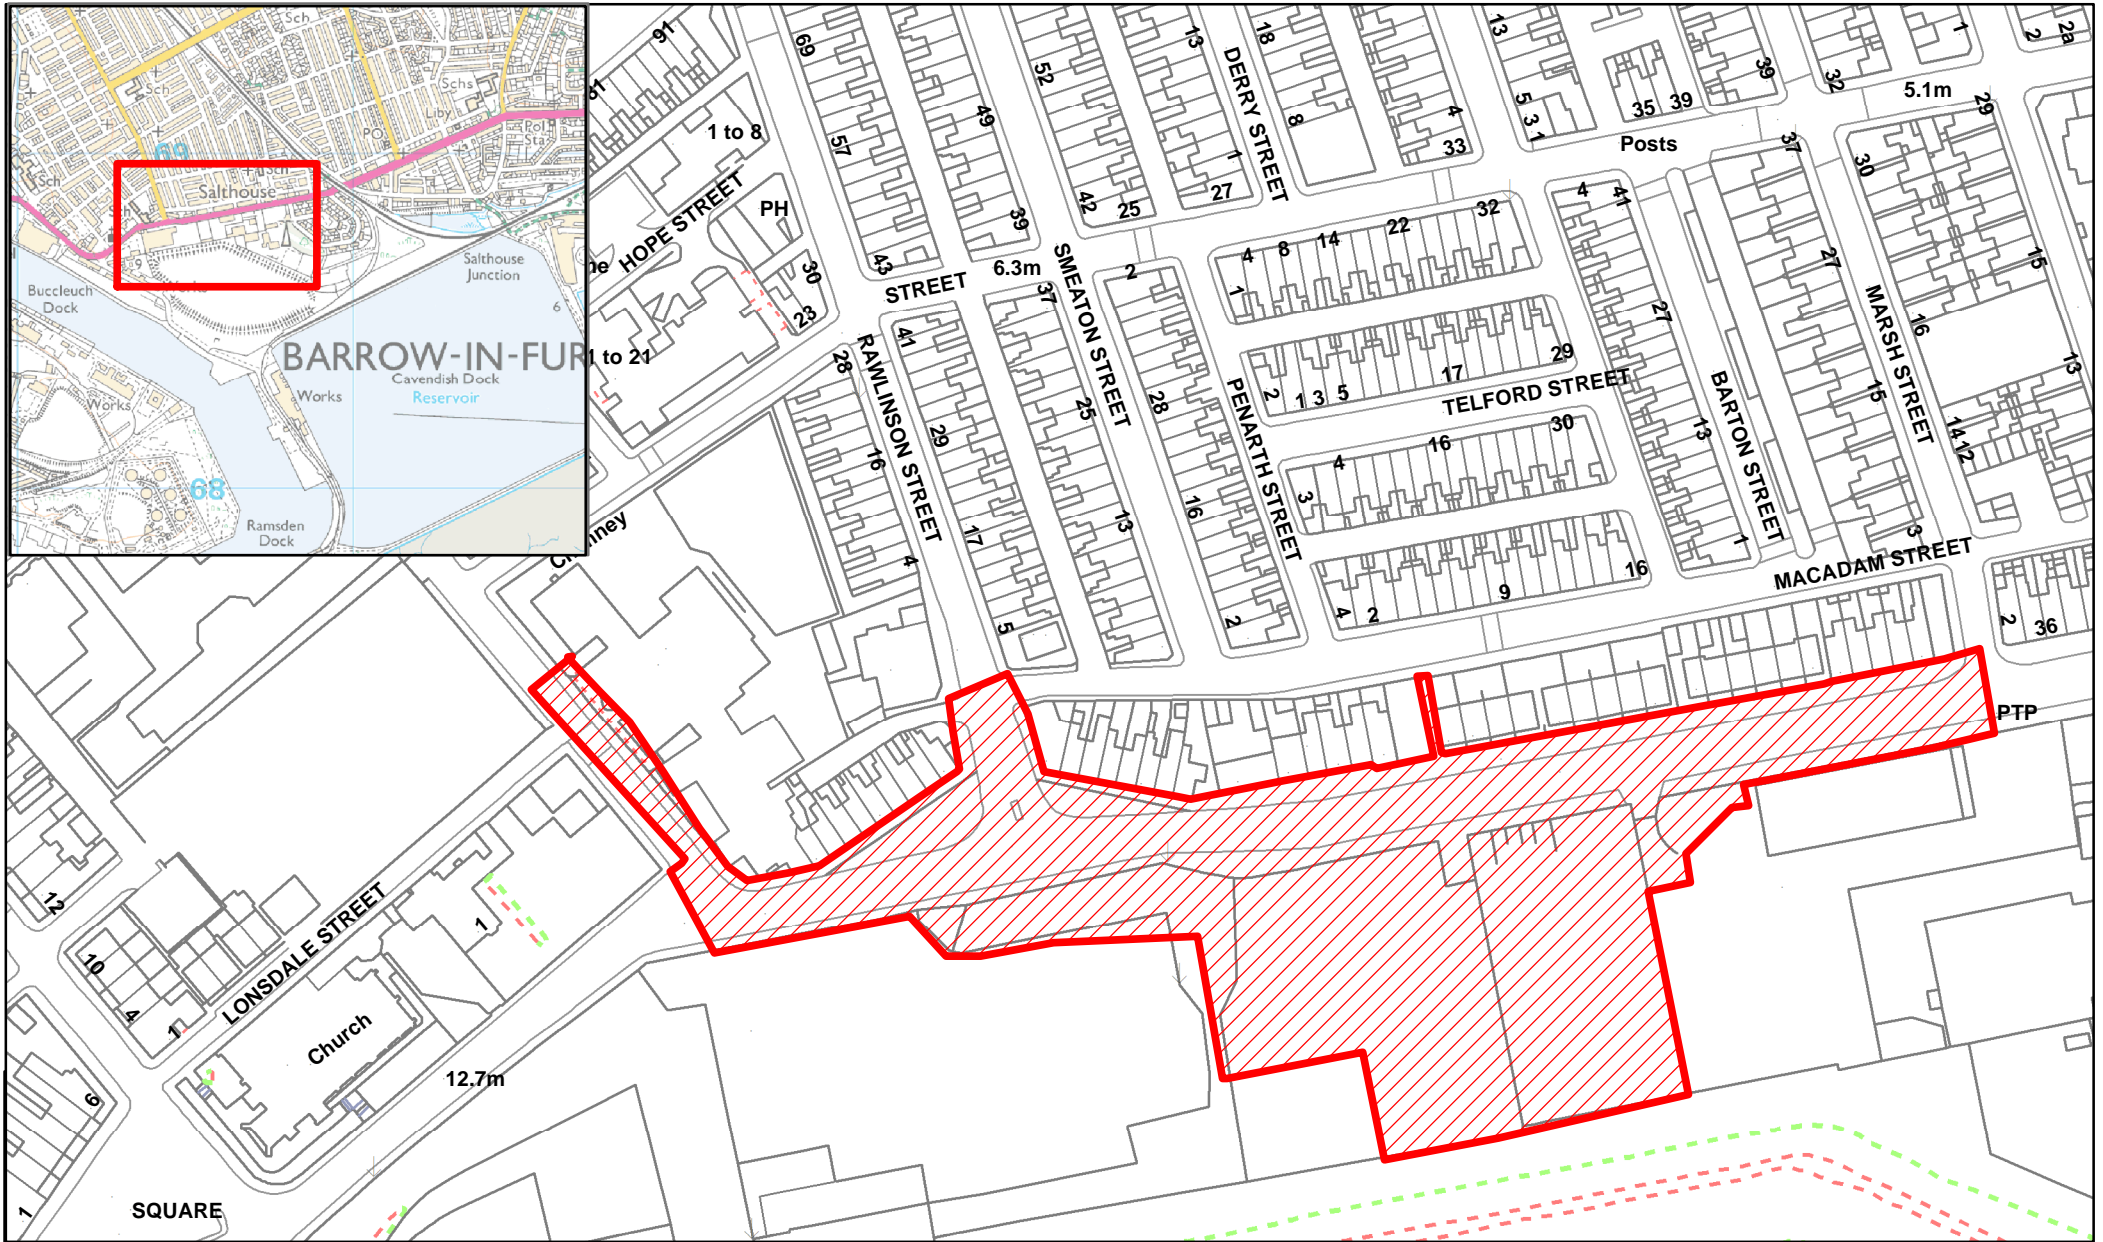

KEY

Area to be protected
for 5 years



Section 58
Marina Village,
Barrow-In-Furness



Cumbria County Council
Parkhouse Building
Baron Way
Carlisle
CA6 4SJ

Drawing No: Grasmere/S58

Drawn By: SB Scale: NTS Date: 13.01.17

This produce includes mapping data
licensed from Ordnance Survey. (c) Crown
Copyright 2006. License Number 100019596