

Economy and Highways • Cumbria County Council • Parkhouse Building
Kingmoor Business Park • Carlisle • CA6 4SJ
T: 07824408675 • E: David.Haughian@cumbria.gov.uk

To whom it may concern

6 April 2017
Our reference: North Road, Barrow

Dear Sir or Madam

NEW ROADS & STREET WORKS ACT 1991
SECTION 58 – NOTICE OF SUBSTANTIAL WORKS FOR ROAD PURPOSES
THIS IS NOT A REQUEST FOR SERVICES
ROAD NUMBER & LOCATION
USRN: 1900217
OS GRID REF: 319282, 469395 to 319067, 468773

Under Section 58 of the NRSWA I hereby give you notice that the following location will be subject to 5 year's protection.

The street in which these works will take place are:

Please note section 7 of the attached document regarding the planned works.

Yours faithfully



David Haughian
Programme Lead

NEW ROADS AND STREET WORKS ACT 1991
SECTION 58
NOTICE OF SUBSTANTIAL ROAD WORKS FOR ROAD PURPOSES

1. Three months advance notice is hereby given that Cumbria County Council in its capacity as highway authority intends to carry out substantial works for road purposes.

2. The streets in which these works will take place are:

A590 North Road, Barrow-in-Furness

3. Work is expected to commence on: 12th July 2017

4. The works notified will include the following:

USRN - 1900217

Grid Ref – 319282, 469395 to 319067, 468773

Description of Works:

The works involve carriageway widening and associated footway realignment. Detail activities include site clearance, earthworks, drainage, carriageway and footway construction and resurfacing, line markings, walling, fencing, landscaping and planting as well as relocation of street lighting and road signs.

Extent of works:

A590 North Road from its junction with the A5087 Hindpool Road to its junction with the U6214 Stanley Road.

5. Subject to the exemptions in the Act and Regulations under it, no street works may be executed for a period of **3** years from completion of the works described in paragraph 5 without the consent of the said highway authority, which is not to be unreasonably withheld.


6. If any statutory undertaker has any planned work for this affected area and wishes to execute it before this restriction comes into effect they should, for the purpose of Section 55, give notice of their proposals within 20 days of this notice.


Contact point:

David Haughian

Programme Lead


Date: 5th April 2017

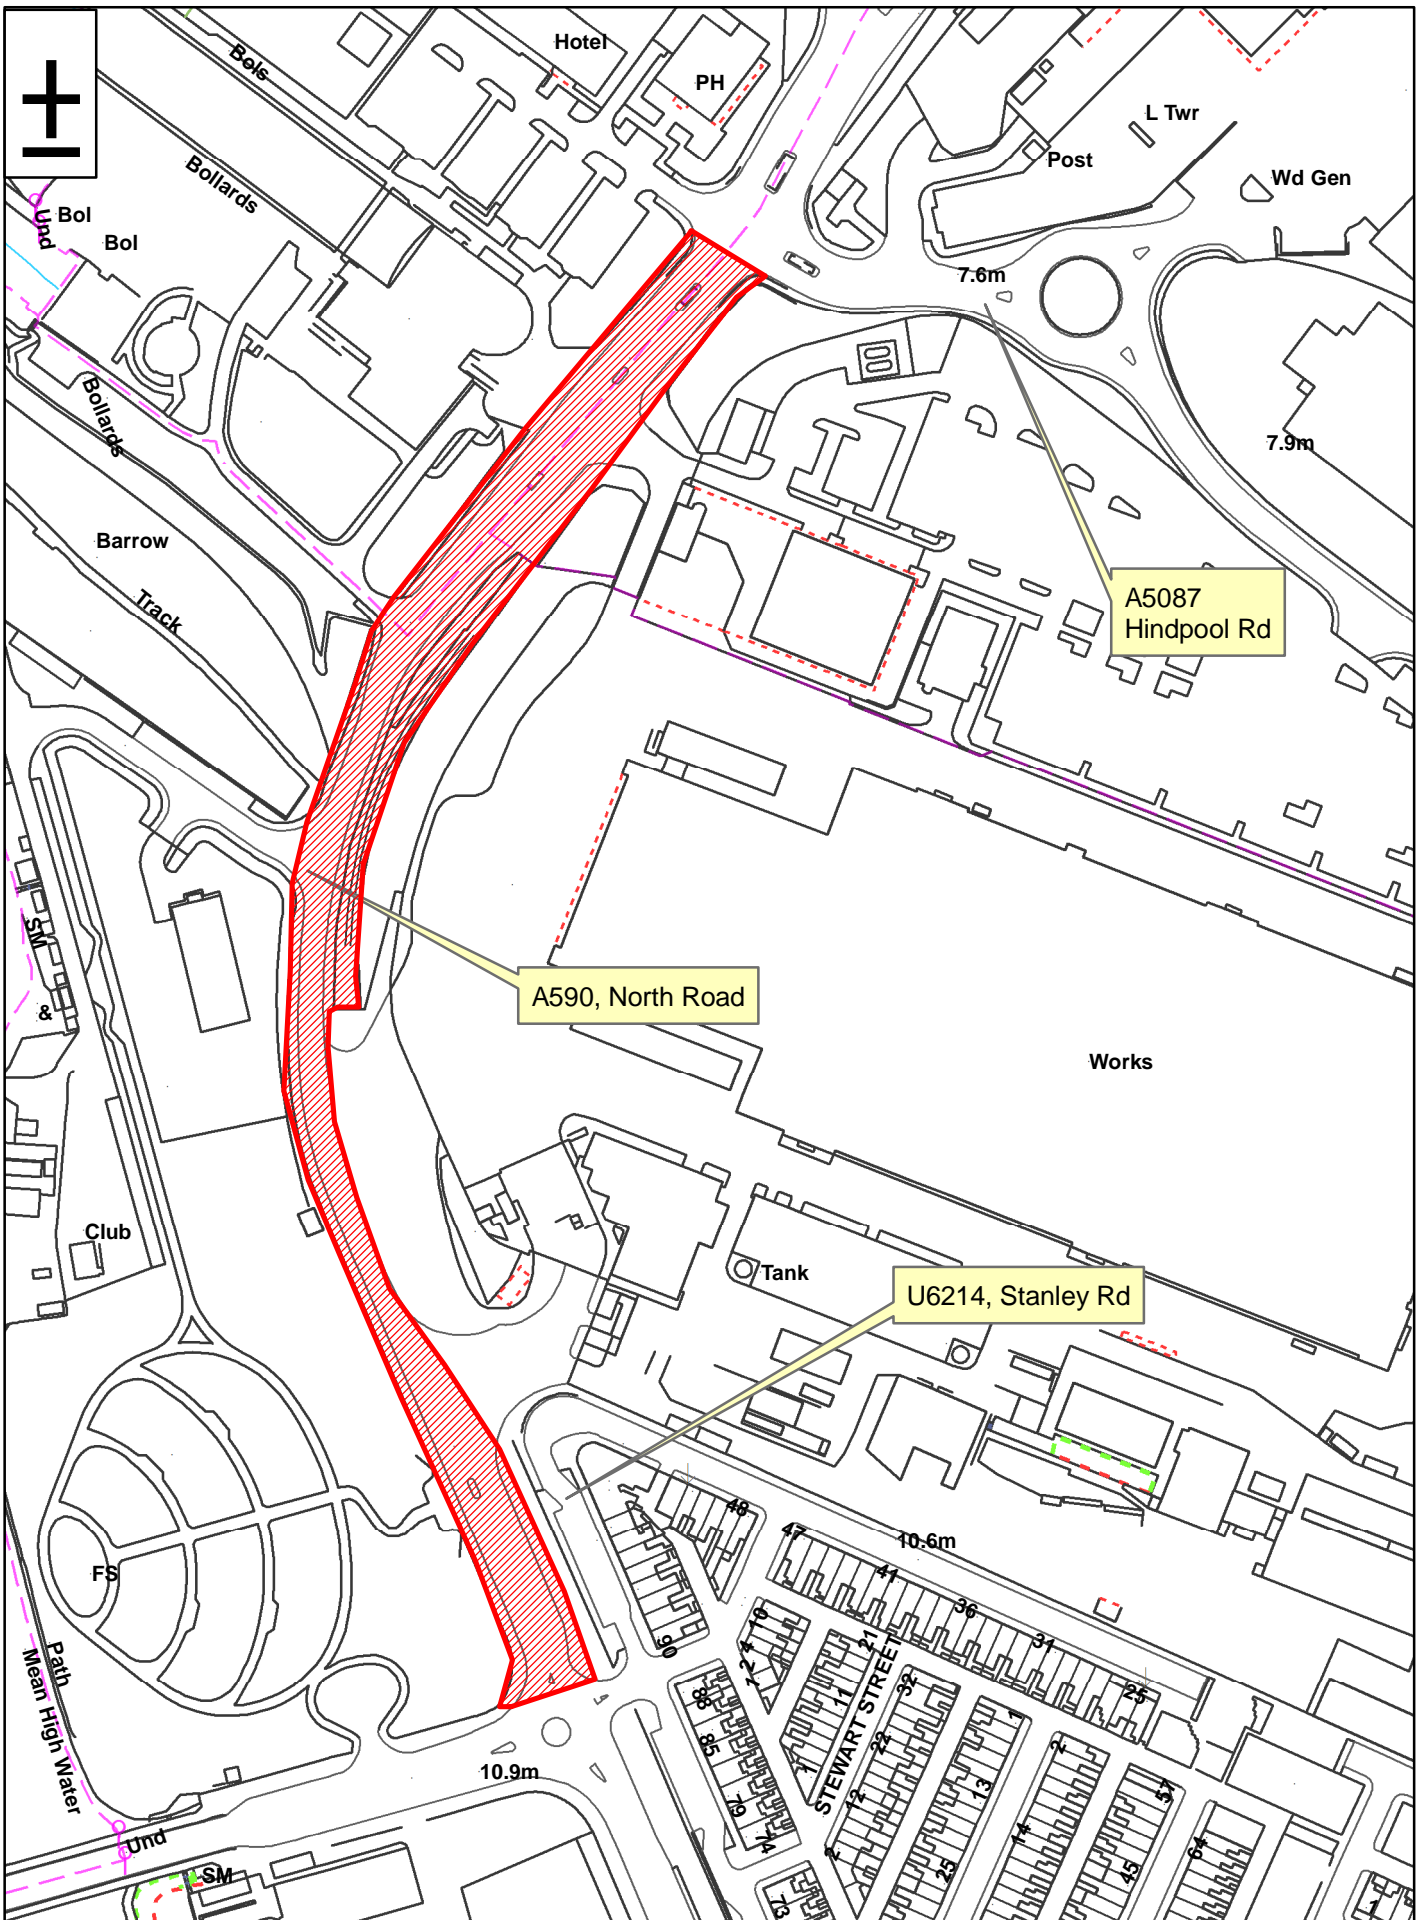

KEY
 Area subject to S58 notice - to be protected for 5 yrs 

This produce includes mapping data licensed from Ordnance Survey. (c) Crown Copyright 2006. License Number 100019596

Section 58
A590, North Road
Barrow-in-Furness


 Cumbria County Council, Parkhouse Building,
 Baron Way, Kingmoor Business Park, Carlisle, CA6 4SJ

Drawing No: NPIF/NorthRd/Am0

Drawn By: SB	Scale: NTS	Date: 05.04.17
--------------	------------	----------------