

## Cumbria County Council

---

Date: 21/03/2018  
Your reference:  
Our reference: U5449 Swinnate Road, Arnside

**carole.wilson@cumbria.gov.uk**  
Cumbria County Council  
Highways Depot  
Joseph Noble Road  
Lillyhall Industrial Estate  
Workington  
CA14 4JH

Carole Wilson

Dear Madam,

**NEW ROADS AND STREETWORKS ACT 1991  
SECTION 58 – NOTICE OF SUBSTANTIAL ROAD WORKS FOR ROAD PURPOSES  
THIS IS NOT A REQUEST FOR SERVICES  
U5449 Swinnate Road, Arnside  
ROAD NUMBER U5449  
USRN 35905300  
OS GRID REF NY 346155 to NY 478039**

Under Section 58 of the NRSWA I hereby give you notice that the following location will be subject to 3 years protection.

The street in which these works will take place is: U5449 Swinnate Road, Arnside

Please note section 7 of the attached document regarding planned works.

Yours faithfully

Jan Boyles  
Programme Officer

**NEW ROADS AND STREET WORKS ACT 1991**  
**SECTION 58**  
**NOTICE OF SUBSTANTIAL ROAD WORKS FOR ROAD PURPOSES**


1. Three months advance notice is hereby given that Cumbria County Council in its capacity as highway authority intends to carry out substantial works for road purposes.
2. The street in which these works will take place is **U5449 Swinnate Road, Arnside(Grid ref:- 346155 478039) USRN 35905300**
3. Work is expected to affect the carriageway/footway/footpath/verge between: **RESURFACING – Carriageway**
4. Work is expected to commence in: **June 2018**
5. The works notified will include the following:
  - (a) (detail area of work) – **Resurfacing As shown on attached plan**
  - (b) (detail extent of work) – **As shown on attached plan**
6. Subject to the exemptions in the Act and Regulations under it, no street works may be executed for a period of 3 years from completion of the works described in paragraph 5 without the consent of the said highway authority, which is not to be unreasonably withheld.
7. If any statutory undertake has any planned work for this affected area and wishes to execute it before this restriction comes into effect they should, for the purpose of Section 55, give notice of their proposals within 20 days of this notice.

Contact point:

**Graeme Wheelhouse**

**Area Network Engineer**

**Date: March 9<sup>th</sup> 2018**

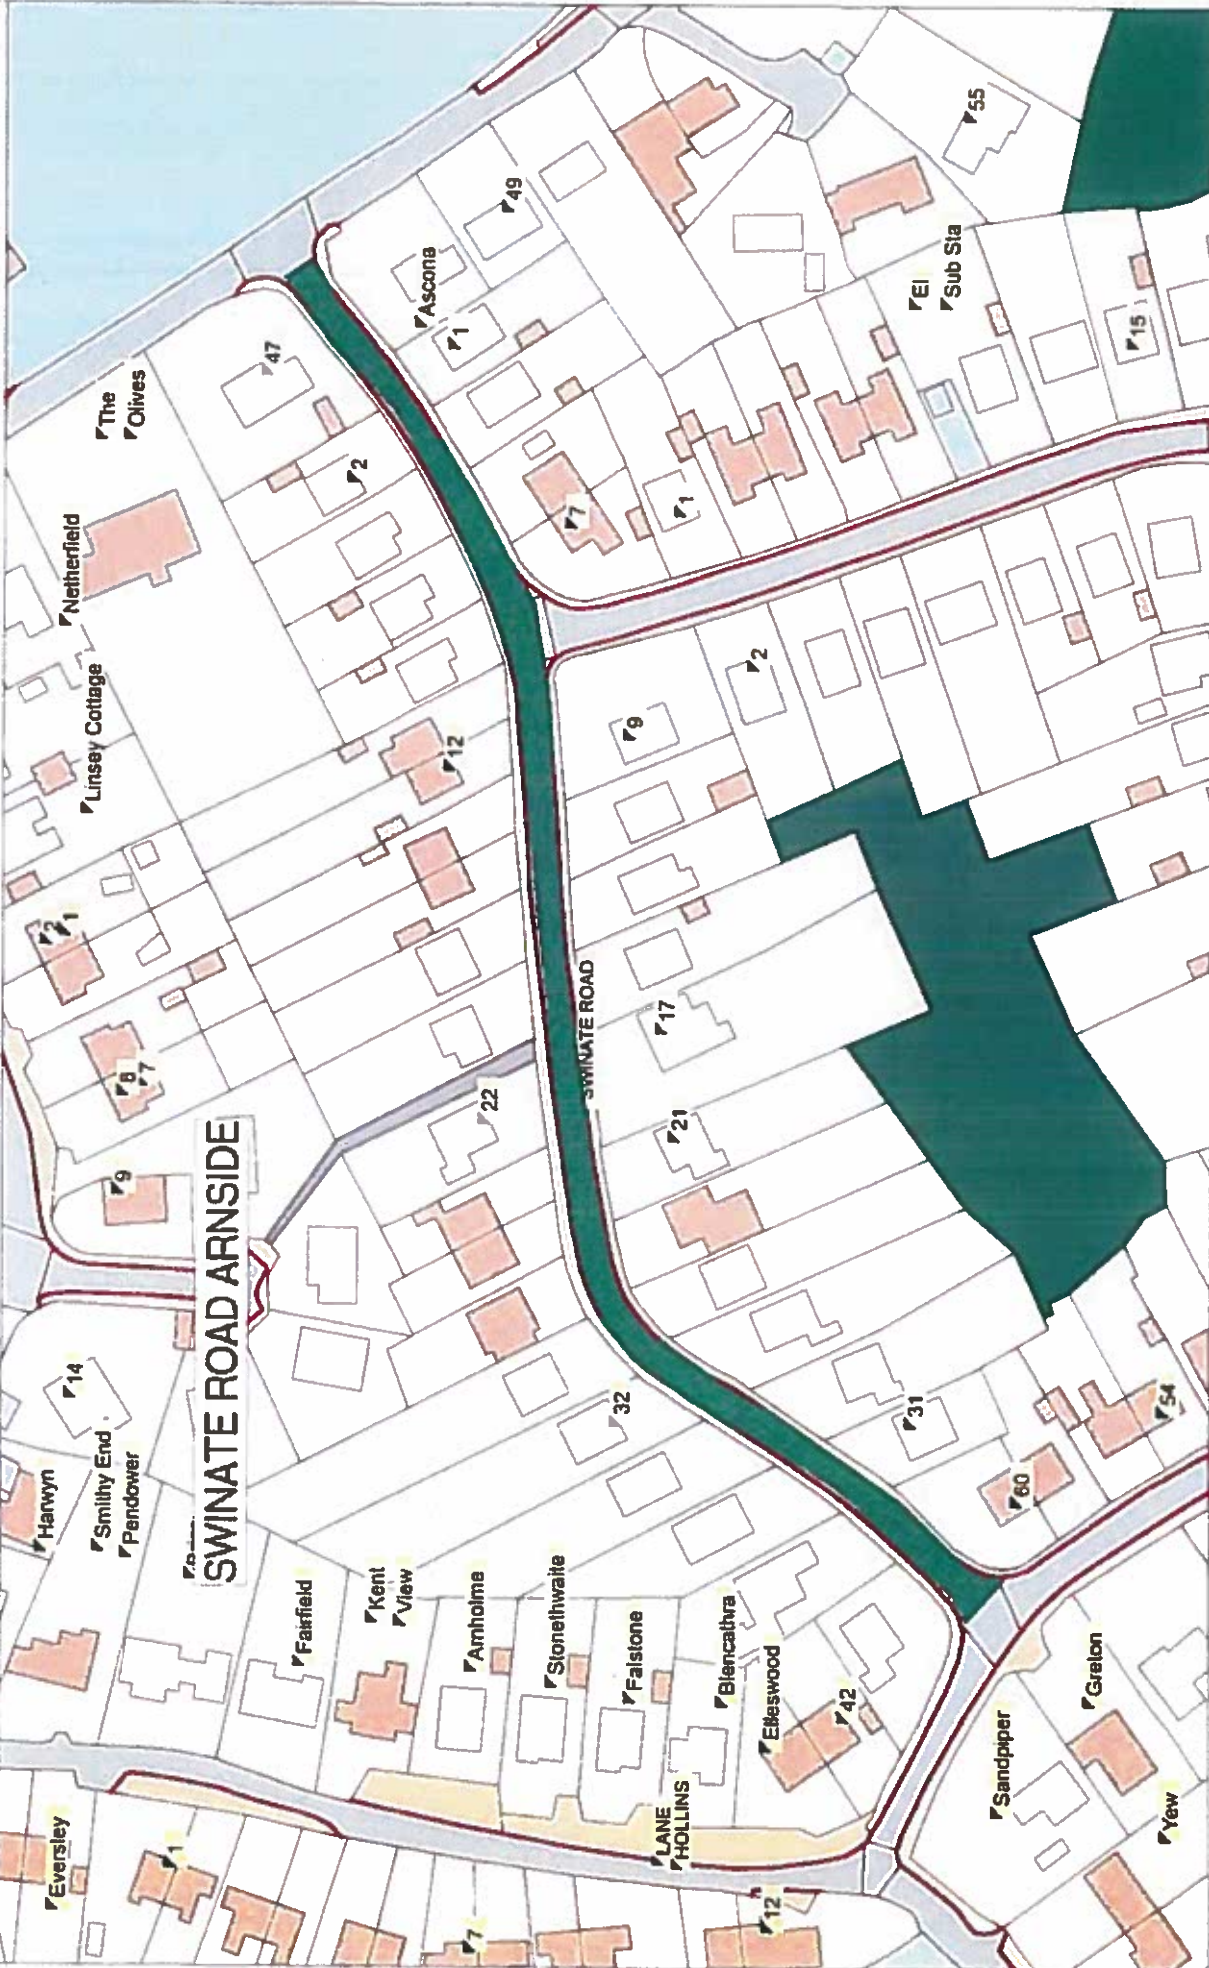

Scale 1:1250

Based upon OS MasterMap © Crown Copyright and Database Right 2011 Ordnance Survey License No 100016596

