

Date: 21/03/2018

Your reference:

Our reference: U5745 Rear Broad Street / Oak St Windermere

carole.wilson@cumbria.gov.uk

Cumbria County Council

Highways Depot

Joseph Noble Road

Lillyhall Industrial Estate

Workington

CA14 4JH

Carole Wilson

Dear Madam,

**NEW ROADS AND STREETWORKS ACT 1991
SECTION 58 – NOTICE OF SUBSTANTIAL ROAD WORKS FOR ROAD PURPOSES
THIS IS NOT A REQUEST FOR SERVICES
U5745 Rear Broad Street / Oak St Windermere
ROAD NUMBER U5745
USRN 35902394
OS GRID REF NY 341295 to NY 498367**

Under Section 58 of the NRSWA I hereby give you notice that the following location will be subject to 3 years protection.

The street in which these works will take place is: U5745 Rear Broad Street / Oak St Windermere

Please note section 7 of the attached document regarding planned works.

Yours faithfully

Jan Boyles
Programme Officer

NEW ROADS AND STREET WORKS ACT 1991
SECTION 58
NOTICE OF SUBSTANTIAL ROAD WORKS FOR ROAD PURPOSES

1. Three months advance notice is hereby given that Cumbria County Council in its capacity as highway authority intends to carry out substantial works for road purposes.
2. The street in which these works will take place is **U5745 Rear Broad Street / Oak St Windermere (Grid ref:- 341295 498367) USRN 35902394**
3. Work is expected to affect the carriageway/footway/footpath/verge between: **RESURFACING – Carriageway**
4. Work is expected to commence in: **June 2018**
5. The works notified will include the following:
 - (a) (detail area of work) – **Resurfacing As shown on attached plan**
 - (b) (detail extent of work) – **As shown on attached plan**
6. Subject to the exemptions in the Act and Regulations under it, no street works may be executed for a period of 3 years from completion of the works described in paragraph 5 without the consent of the said highway authority, which is not to be unreasonably withheld.
7. If any statutory undertake has any planned work for this affected area and wishes to execute it before this restriction comes into effect they should, for the purpose of Section 55, give notice of their proposals within 20 days of this notice.


Contact point:

Graeme Wheelhouse

Area Network Engineer

Date: March 9th 2018

REAR BROAD ST/ OAK ST. WINDERMERE

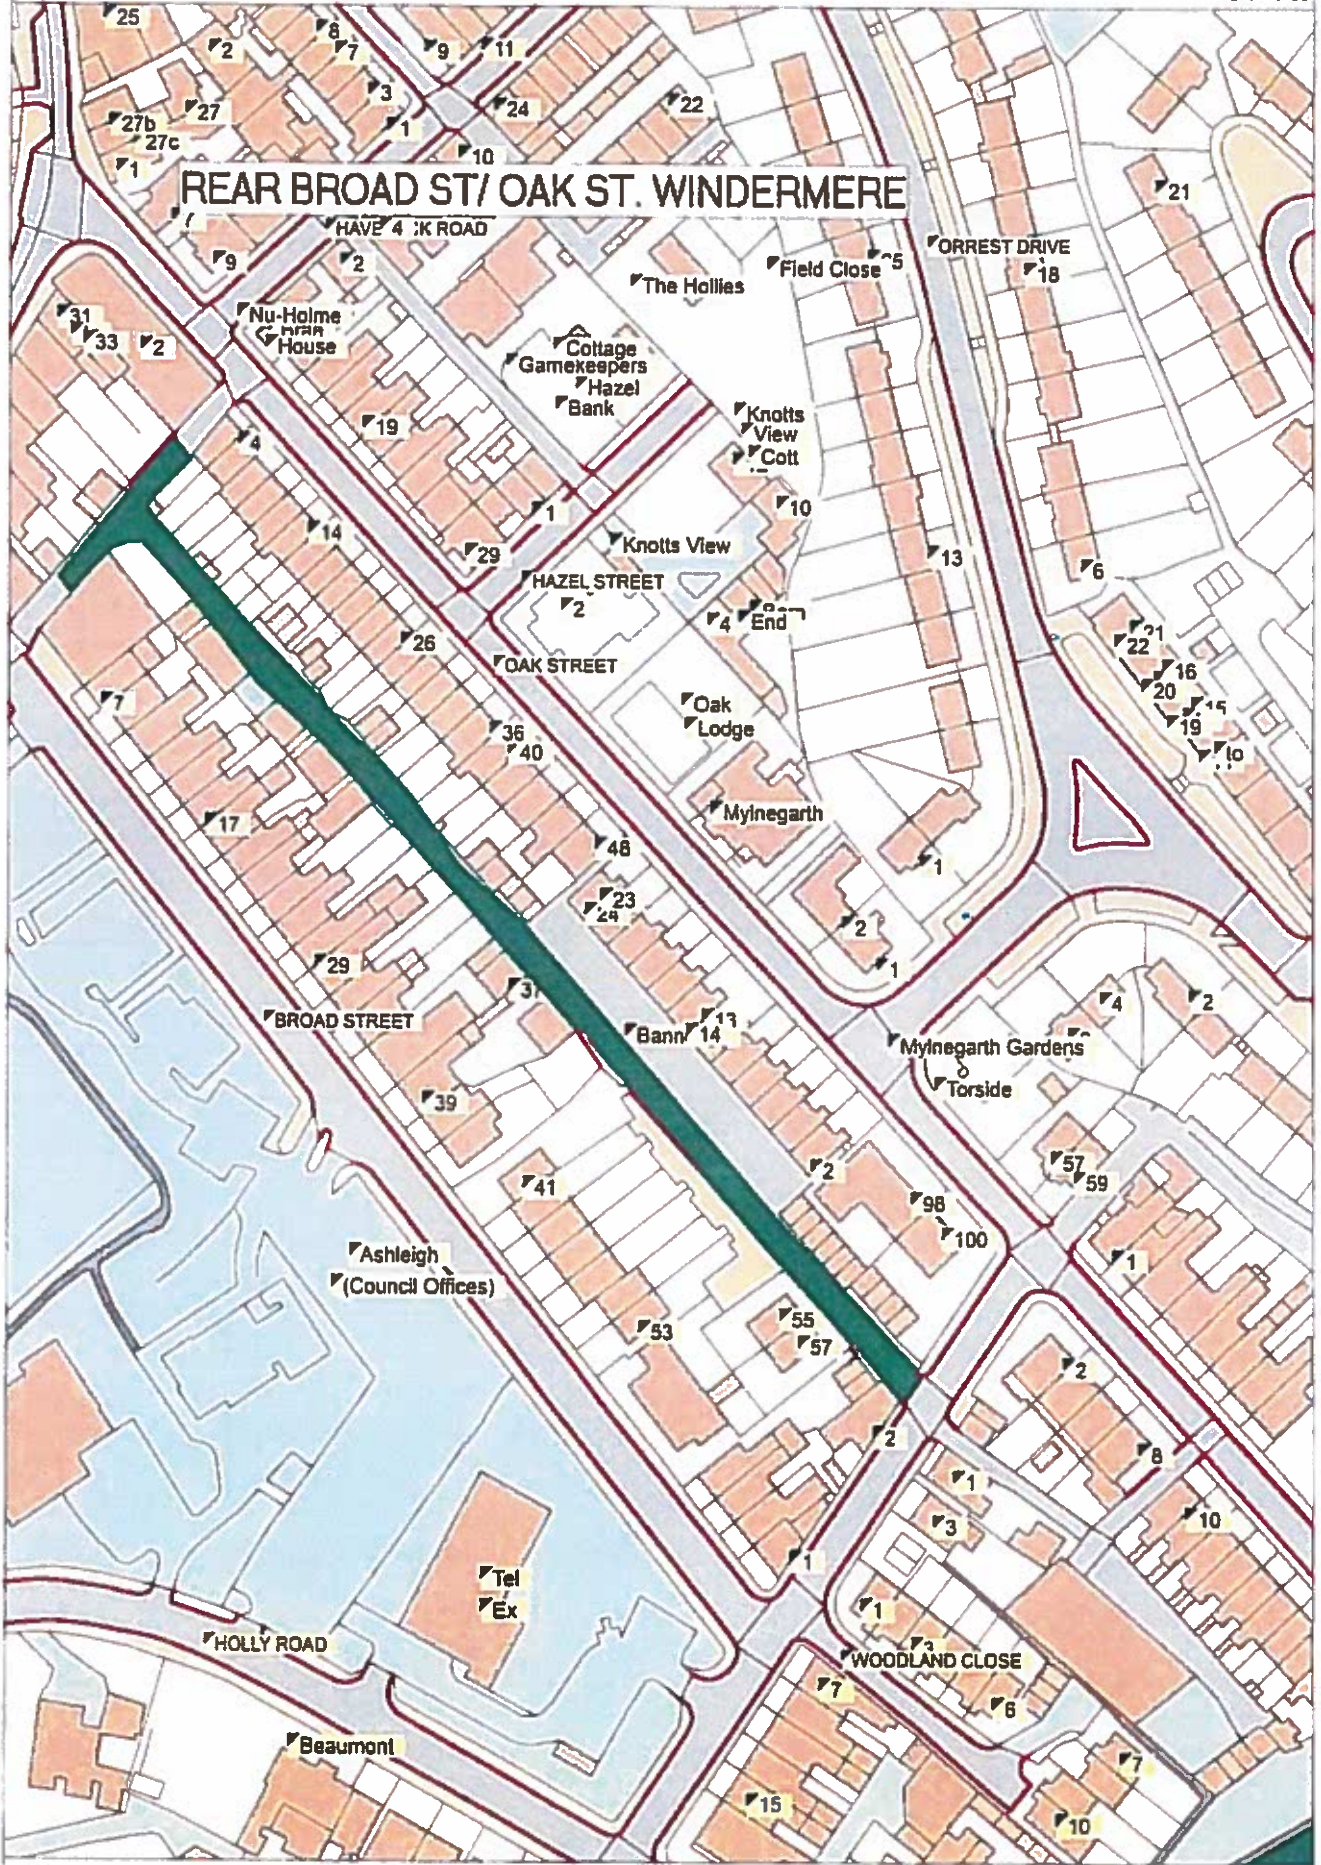

Scale 1:1250

0 50m.

Based upon OS MasterMap © Crown Copyright and Database Right 2011 Ordnance Survey License No 100019596

