

**NEW ROADS AND STREET WORKS ACT 1991**  
**SECTION 58**  
**NOTICE OF SUBSTANTIAL ROAD WORKS FOR ROAD PURPOSES**



1. Three months advance notice is hereby given that Cumbria County Council in its capacity as highway authority intends to carry out substantial works for road purposes.
2. The street in which these works will take place is **A65 Nr. M6 (Grid ref:- 353555 482445) USRN 35916558**
3. Work is expected to affect the carriageway/footway/footpath/verge between: **RESURFACING – Carriageway – Crooklands RBT to M6**
4. Work is expected to commence in: **April 2019**
5. The works notified will include the following:
  - (a) (detail area of work) – **Resurfacing As shown on attached plan**
  - (b) (detail extent of work) – **As shown on attached plan**
6. Subject to the exemptions in the Act and Regulations under it, no street works may be executed for a period of 3 years from completion of the works described in paragraph 5 without the consent of the said highway authority, which is not to be unreasonably withheld.
7. If any statutory undertake has any planned work for this affected area and wishes to execute it before this restriction comes into effect they should, for the purpose of Section 55, give notice of their proposals within 20 days of this notice.

Contact point:

**Graeme Wheelhouse**

**Network Engineer**

Date: **Jan 11<sup>th</sup> 2019**

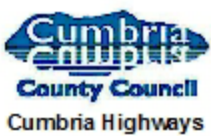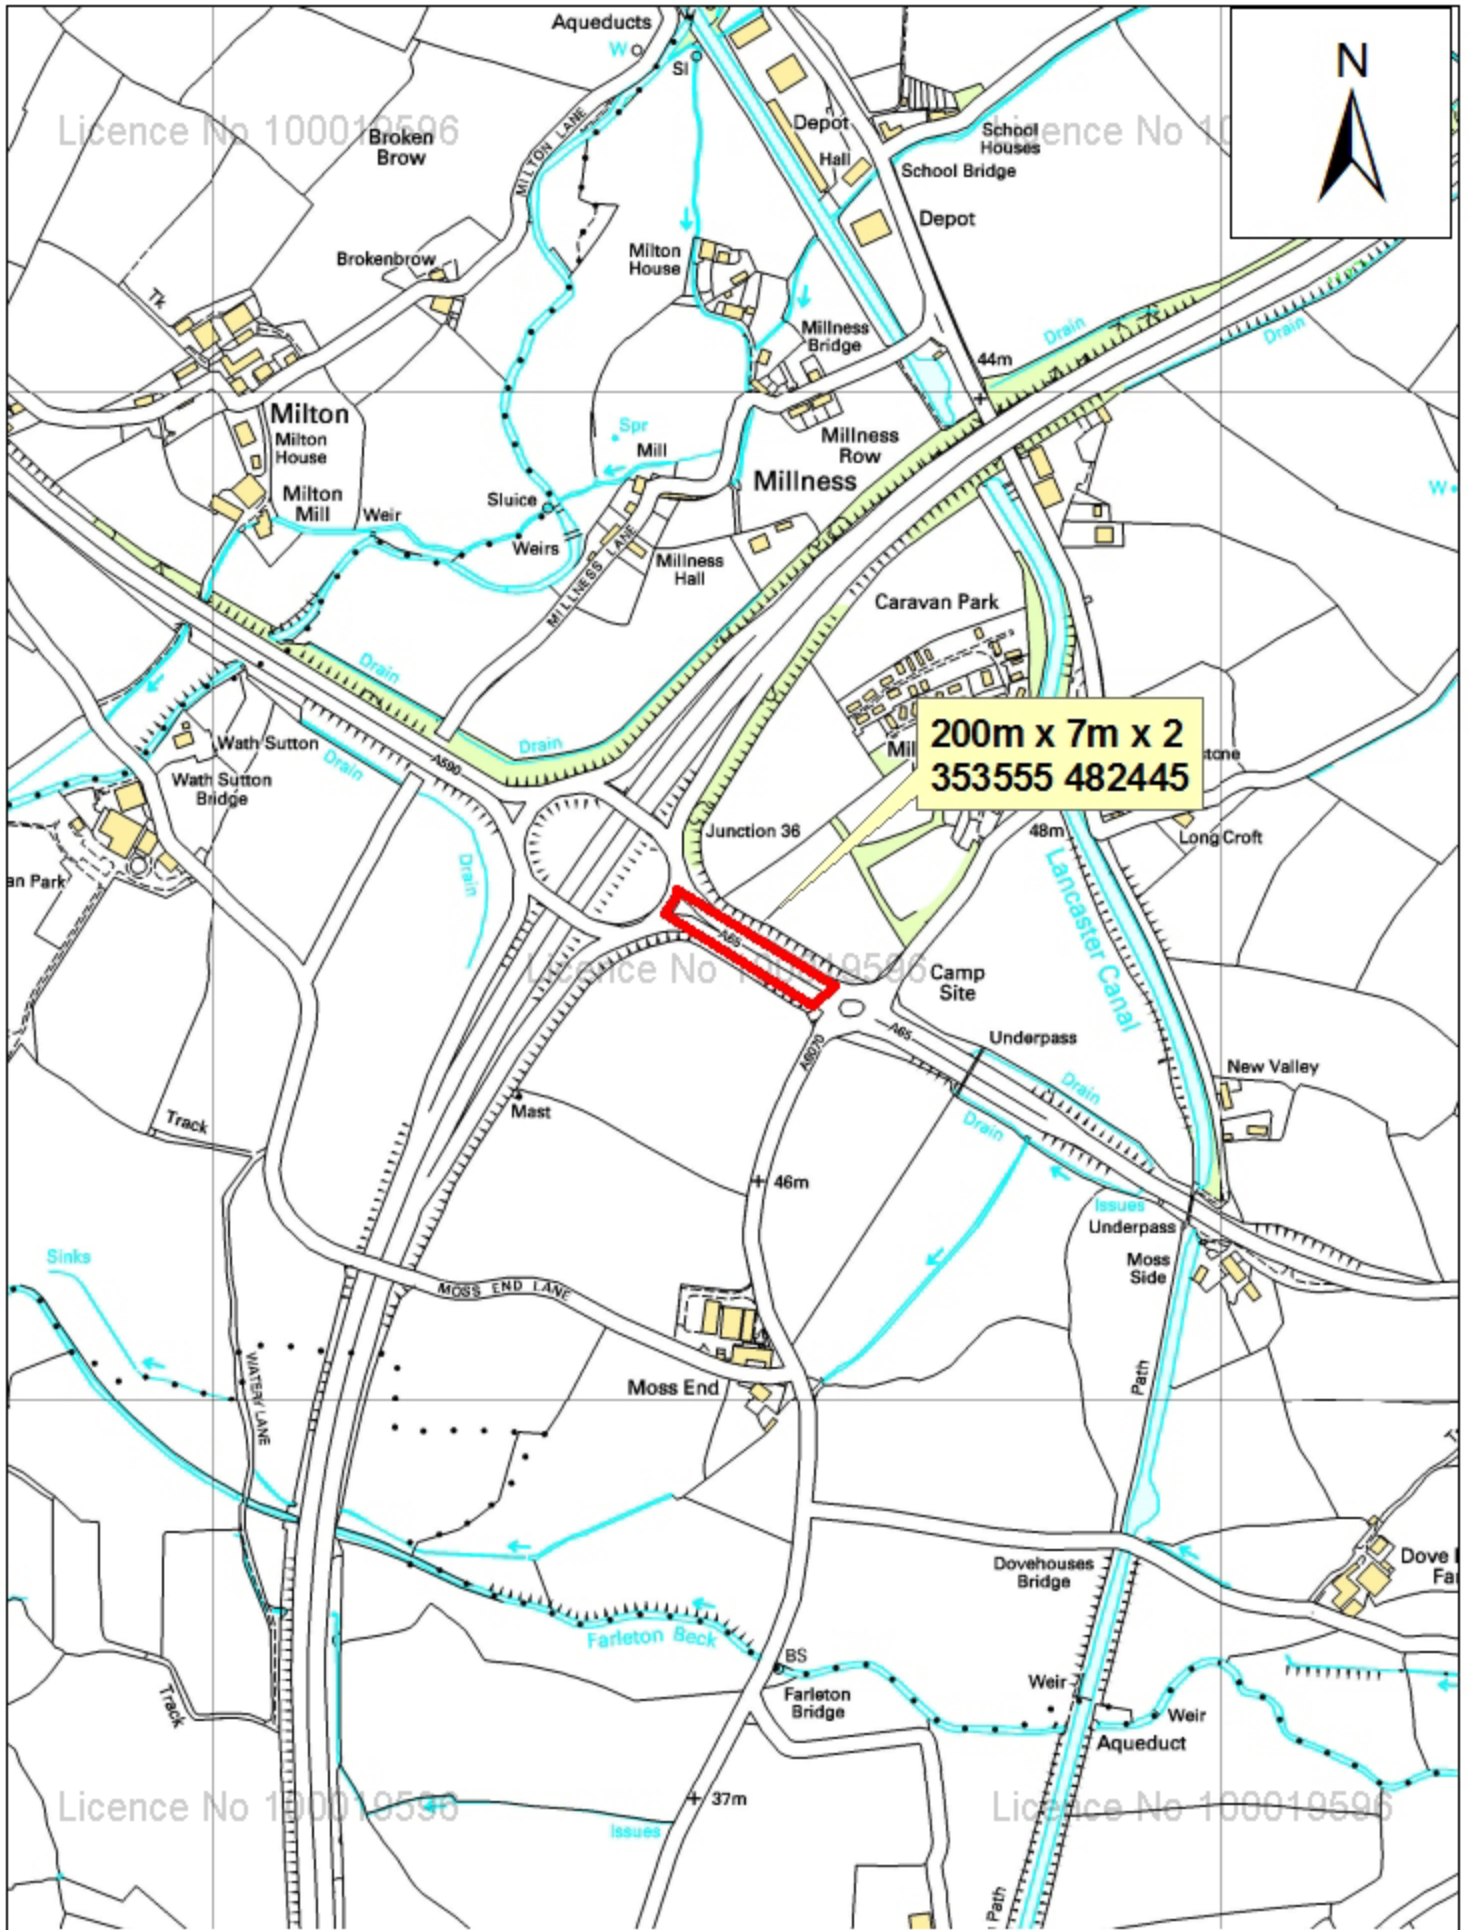

County Offices  
Kendal  
Cumbria  
LA9 5JJ  
Tel: 01539 713040  
Fax: 01539 713035

## A65 from A6070 to M6

Reproduced from, or based on, Ordnance survey map material with the permission of the Controller of Her Majesty's Stationery Office. Crown Copyright Reserved. Licence No. LA076546

Drawing No.  
Date: May 16 Scale: NTS Drawn by: GSW