

**NEW ROADS AND STREET WORKS ACT 1991**  
**SECTION 58**  
**NOTICE OF SUBSTANTIAL ROAD WORKS FOR ROAD PURPOSES**


1. Three months advance notice is hereby given that Cumbria County Council in its capacity as highway authority intends to carry out substantial works for road purposes.
2. The street in which these works will take place is **A5084 Blawith to Water Yeat (Grid ref:- 328936 488688) USRN 35903990**
3. Work is expected to affect the carriageway/footway/footpath/verge between: **RESURFACING – Carriageway,**
4. Work is expected to commence in: **May 2019**
5. The works notified will include the following:
  - (a) (detail area of work) – **Resurfacing As shown on attached plan**
  - (b) (detail extent of work) – **As shown on attached plan**
6. Subject to the exemptions in the Act and Regulations under it, no street works may be executed for a period of 3 years from completion of the works described in paragraph 5 without the consent of the said highway authority, which is not to be unreasonably withheld.
7. If any statutory undertake has any planned work for this affected area and wishes to execute it before this restriction comes into effect they should, for the purpose of Section 55, give notice of their proposals within 20 days of this notice.

Contact point:

**Graeme Wheelhouse**

**Network Engineer**

Date: **Jan 11<sup>th</sup> 2019**

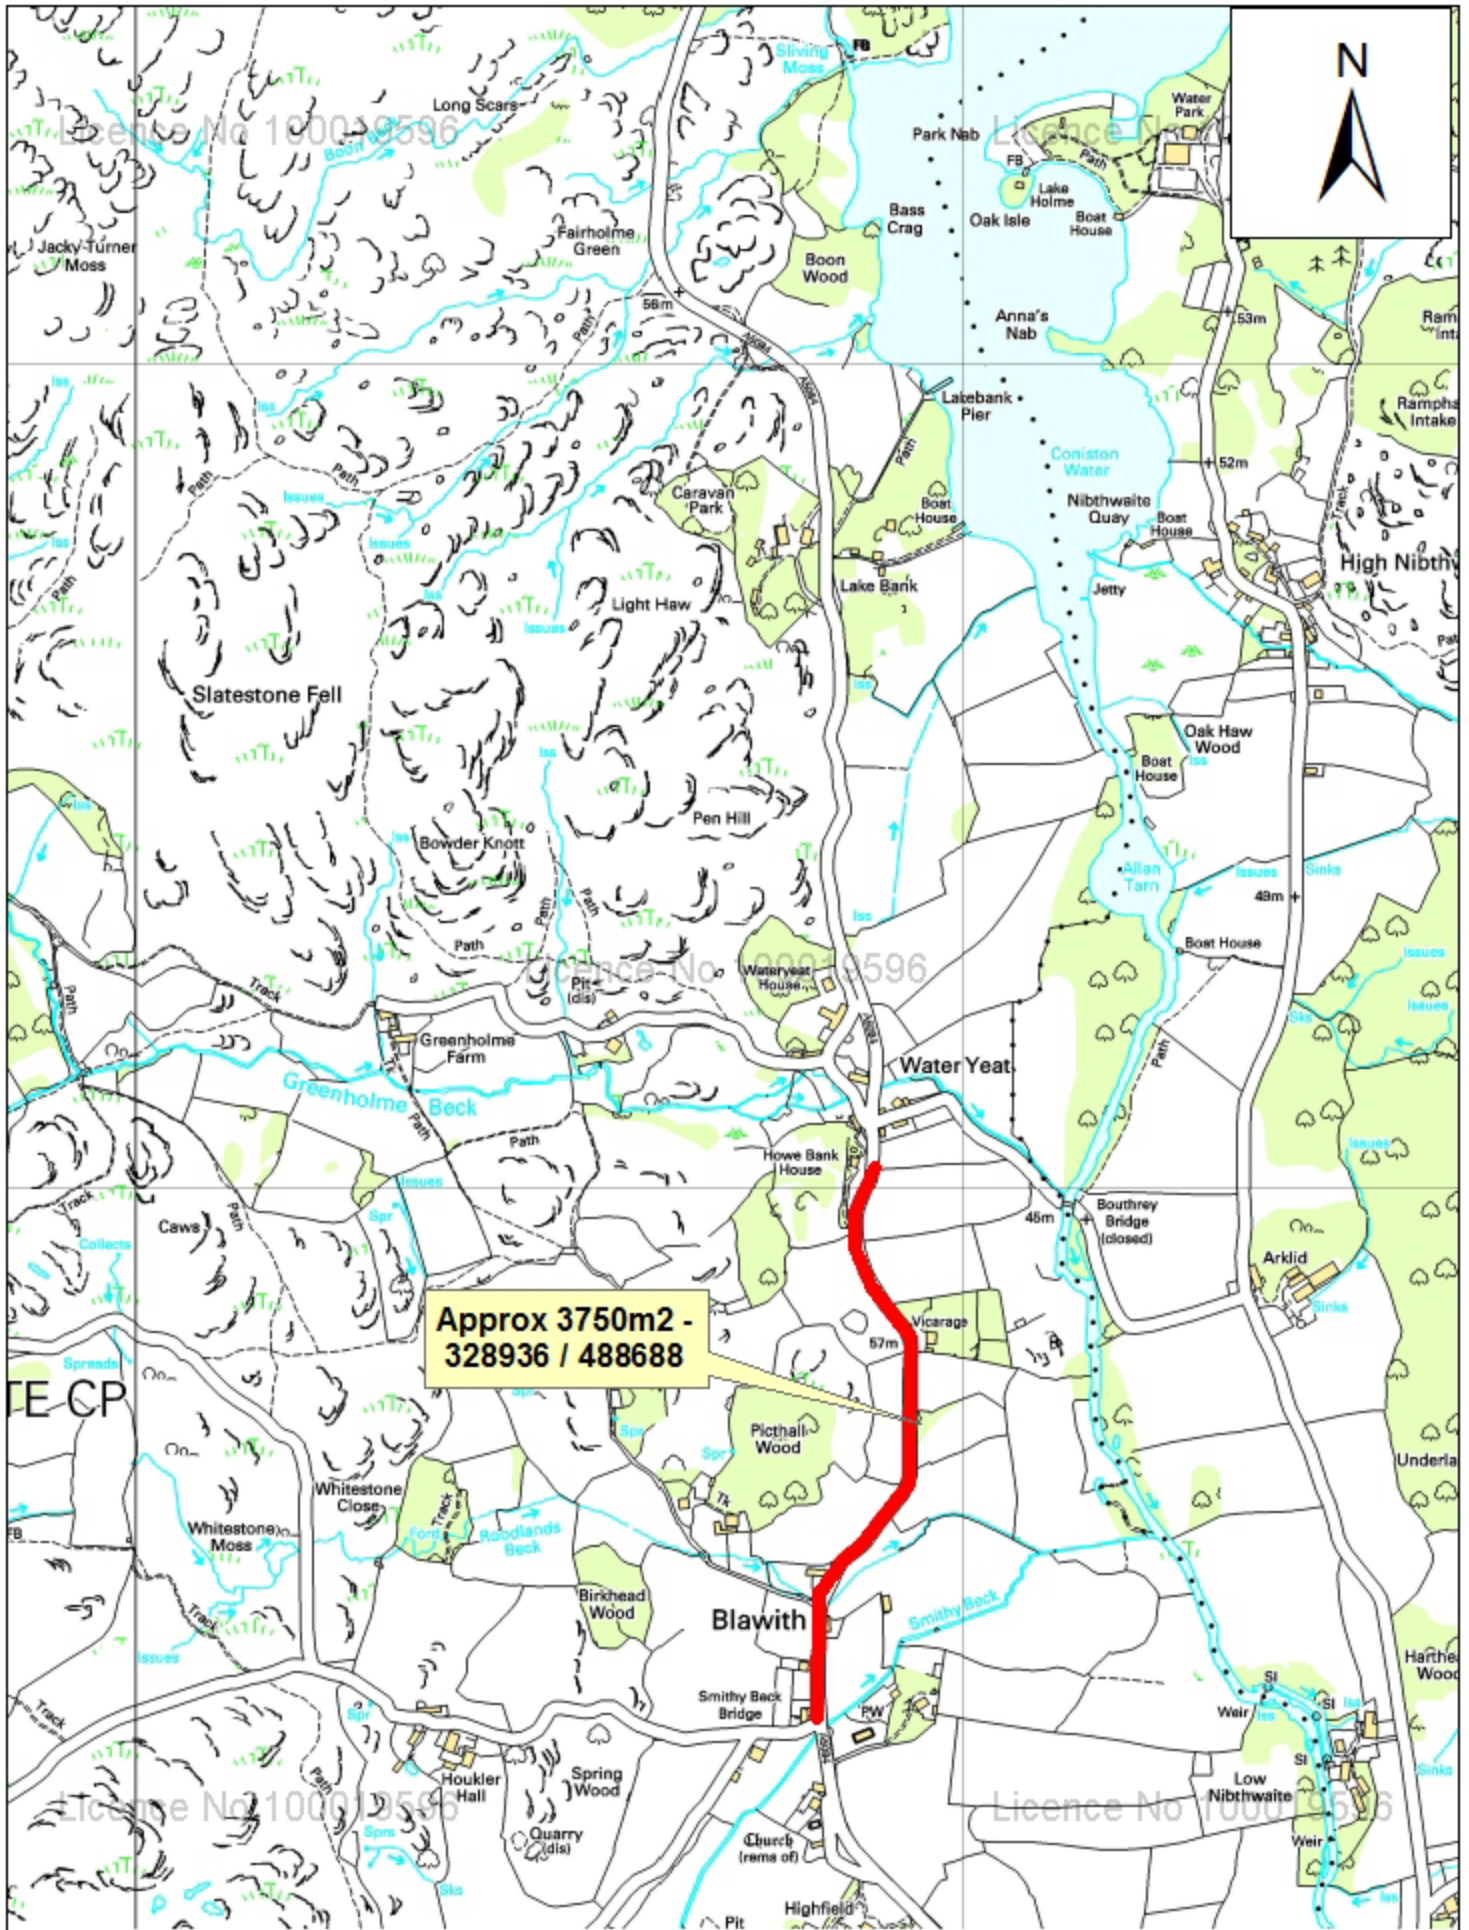

Approx 3750m2 -  
328936 / 488688


**County Offices**  
 Kendal  
 Cumbria  
 LA9 5JJ  
 Tel: 01539 713040  
 Fax: 01539 713035  
**Cumbria Highways**

## A5084 Blawith to Water Yeat

Reproduced from, or based on, Ordnance survey map material with the permission of the Controller of Her Majesty's Stationery Office. Crown Copyright Reserved. Licence No. LA076546

Drawing No.		
Date: May 16	Scale: NTS	Drawn by: GSW