

NEW ROADS AND STREET WORKS ACT 1991
SECTION 58
NOTICE OF SUBSTANTIAL ROAD WORKS FOR ROAD PURPOSES

1. Three months advance notice is hereby given that Cumbria County Council in its capacity as highway authority intends to carry out substantial works for road purposes.
2. The street in which these works will take place is **U5459 Drivers Way (New Lane) Burton (Grid ref:- 352791 476591) USRN 35915604**
3. Work is expected to affect the carriageway/footway/footpath/verge between: **RESURFACING – C/Way – Neddy Hill to Track**
- 4.
5. Work is expected to commence in: **August 2019**
6. The works notified will include the following:
 - (a) (detail area of work) – **Resurfacing As shown on attached plan**
 - (b) (detail extent of work) – **As shown on attached plan**
7. Subject to the exemptions in the Act and Regulations under it, no street works may be executed for a period of 3 years from completion of the works described in paragraph 5 without the consent of the said highway authority, which is not to be unreasonably withheld.
7. If any statutory undertake has any planned work for this affected area and wishes to execute it before this restriction comes into effect they should, for the purpose of Section 55, give notice of their proposals within 20 days of this notice.

Contact point:


Graeme Wheelhouse

Network Engineer

Date: **March 19th 2019**

Drovers Way, Burton - In - Kendal

Resurfacing Extents

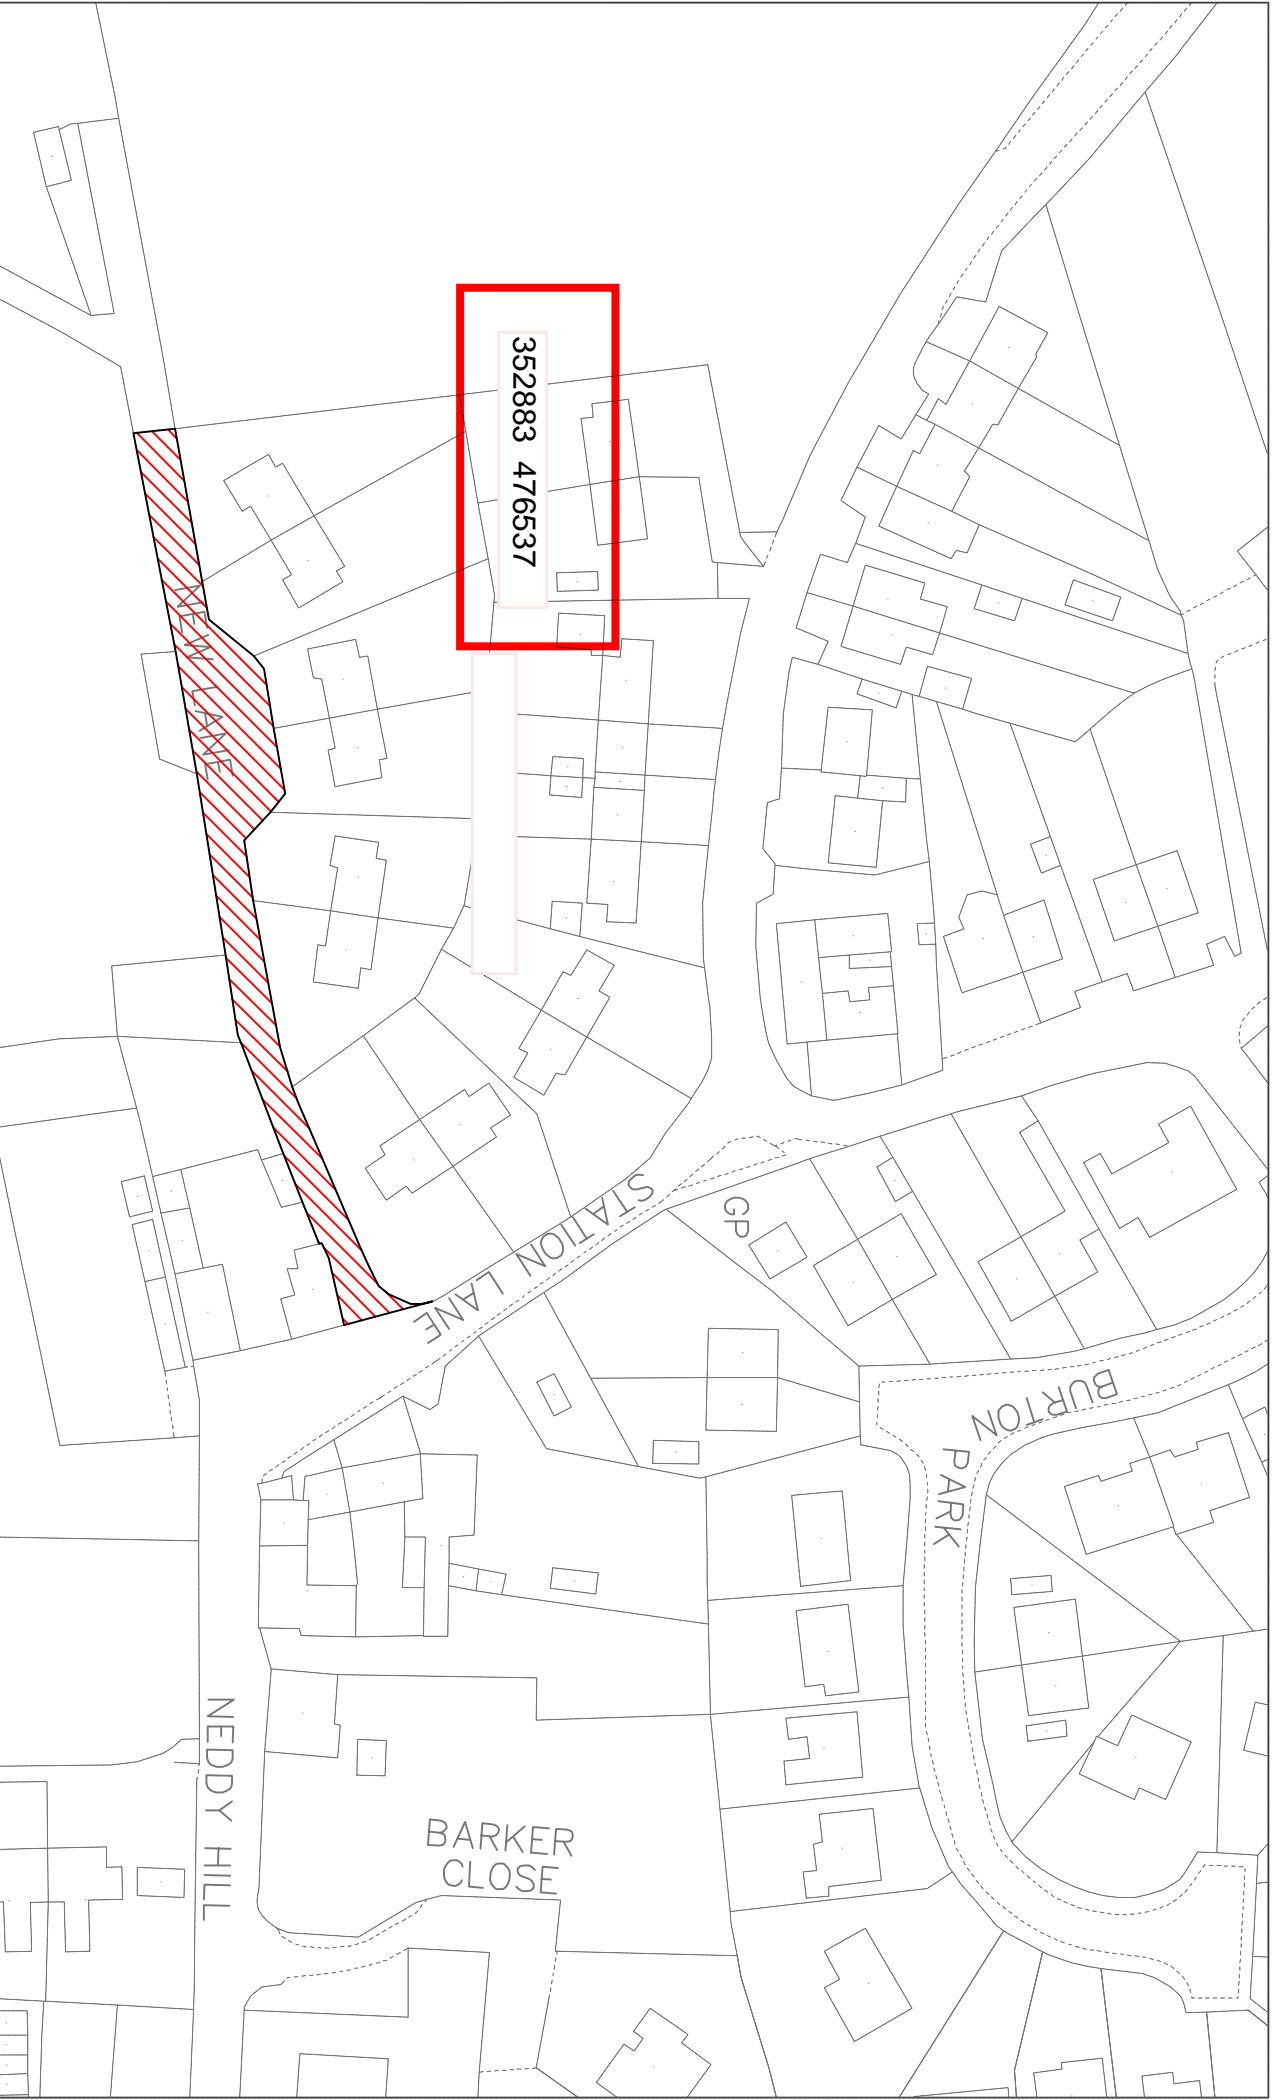

Reproduced from, or based on, Ordnance survey map material with the permission of the Controller of Her Majesty's Stationery Office. (c) Crown Copyright 2006. Licence number 100019596

Drawing No. Drovers Way (1)

Drawn by : N.F.S.S

Scale : NTS

Date : 10/08/2018