

Environment and Community Services • Highways, Transport and Fleet  
Parkhouse Building • Baron Way • Kingmoor Business Park • Carlisle • Cumbria • CA6 4SJ  
T: 0845 609 6609 • E: betterhighways.carlisle@cumbria.gov.uk

Date: 04/11/2016

Dear Sir/Madam

**NEW ROADS AND STREETWORKS ACT 1991  
SECTION 58 – NOTICE OF SUBSTANTIAL ROAD WORKS FOR ROAD PURPOSES  
THIS IS NOT A REQUEST FOR SERVICES**

**USRN NO –  
Area 1: 5901812 & 5901014  
Area 2: 5901814  
Area 3: 5901814**

**OS GRID REF  
Area 1 - 343023, 555543 to 343702, 555516  
Area 2 - 344149, 555012 to 344784, 555139  
Area 3 - 345371, 554831 to 345504, 554757**

Under Section 58 of the NRSWA I hereby give you notice that the following location will be subject to 5 years protection.

The streets in which these works will take place are:

Area 1: C1019, Park Road, Scotby  
Area 2: C1038, Scotby to Wetheral  
Area 3: C1038, Scotby to Wetheral

Please note section 6 of the attached document regarding planned works.

Yours faithfully

Alexander Denton  
Senior Technician

**NEW ROADS AND STREET WORKS ACT 1991**  
**SECTION 58**  
**NOTICE OF SUBSTANTIAL ROAD WORKS FOR ROAD PURPOSES**

1. Three months advance notice is hereby given that Cumbria County Council in its capacity as highway authority intends to carry out substantial works for road purposes.

2. The road in which these works will take place is:

Area 1: C1019, Park Road, Scotby  
Area 2: C1038, Scotby to Wetheral  
Area 3: C1038, Scotby to Wetheral

USRN NO –

Area 1: 5901812 & 5901014  
Area 2: 5901814  
Area 3: 5901814

Work is expected to affect the carriageway between:

OS GRID REF



Area 1 - 343023, 555543 to 343702, 555516  
Area 2 - 344149, 555012 to 344784, 555139  
Area 3 - 345371, 554831 to 345504, 554757

3. Work is expected to commence on 30/01/2017
4. The works notified will include carriageway reconstructing to a depth of 100mm
5. Subject to the exemptions in the Act and Regulations under it, no street works may be executed for a period of 5 years from completion of the work described in paragraph 5 without the consent of the said highway authority, which is not to be unreasonably withheld.
6. If any statutory undertake has any planned work for this affected area and wishes to execute it before this restriction comes into effect they should, for the purpose of Section 55, give notice of their proposals within 20 days of this notice.

Contact point: Alexander Denton 01228 227433

Senior Technician

Date: 04/11/2016

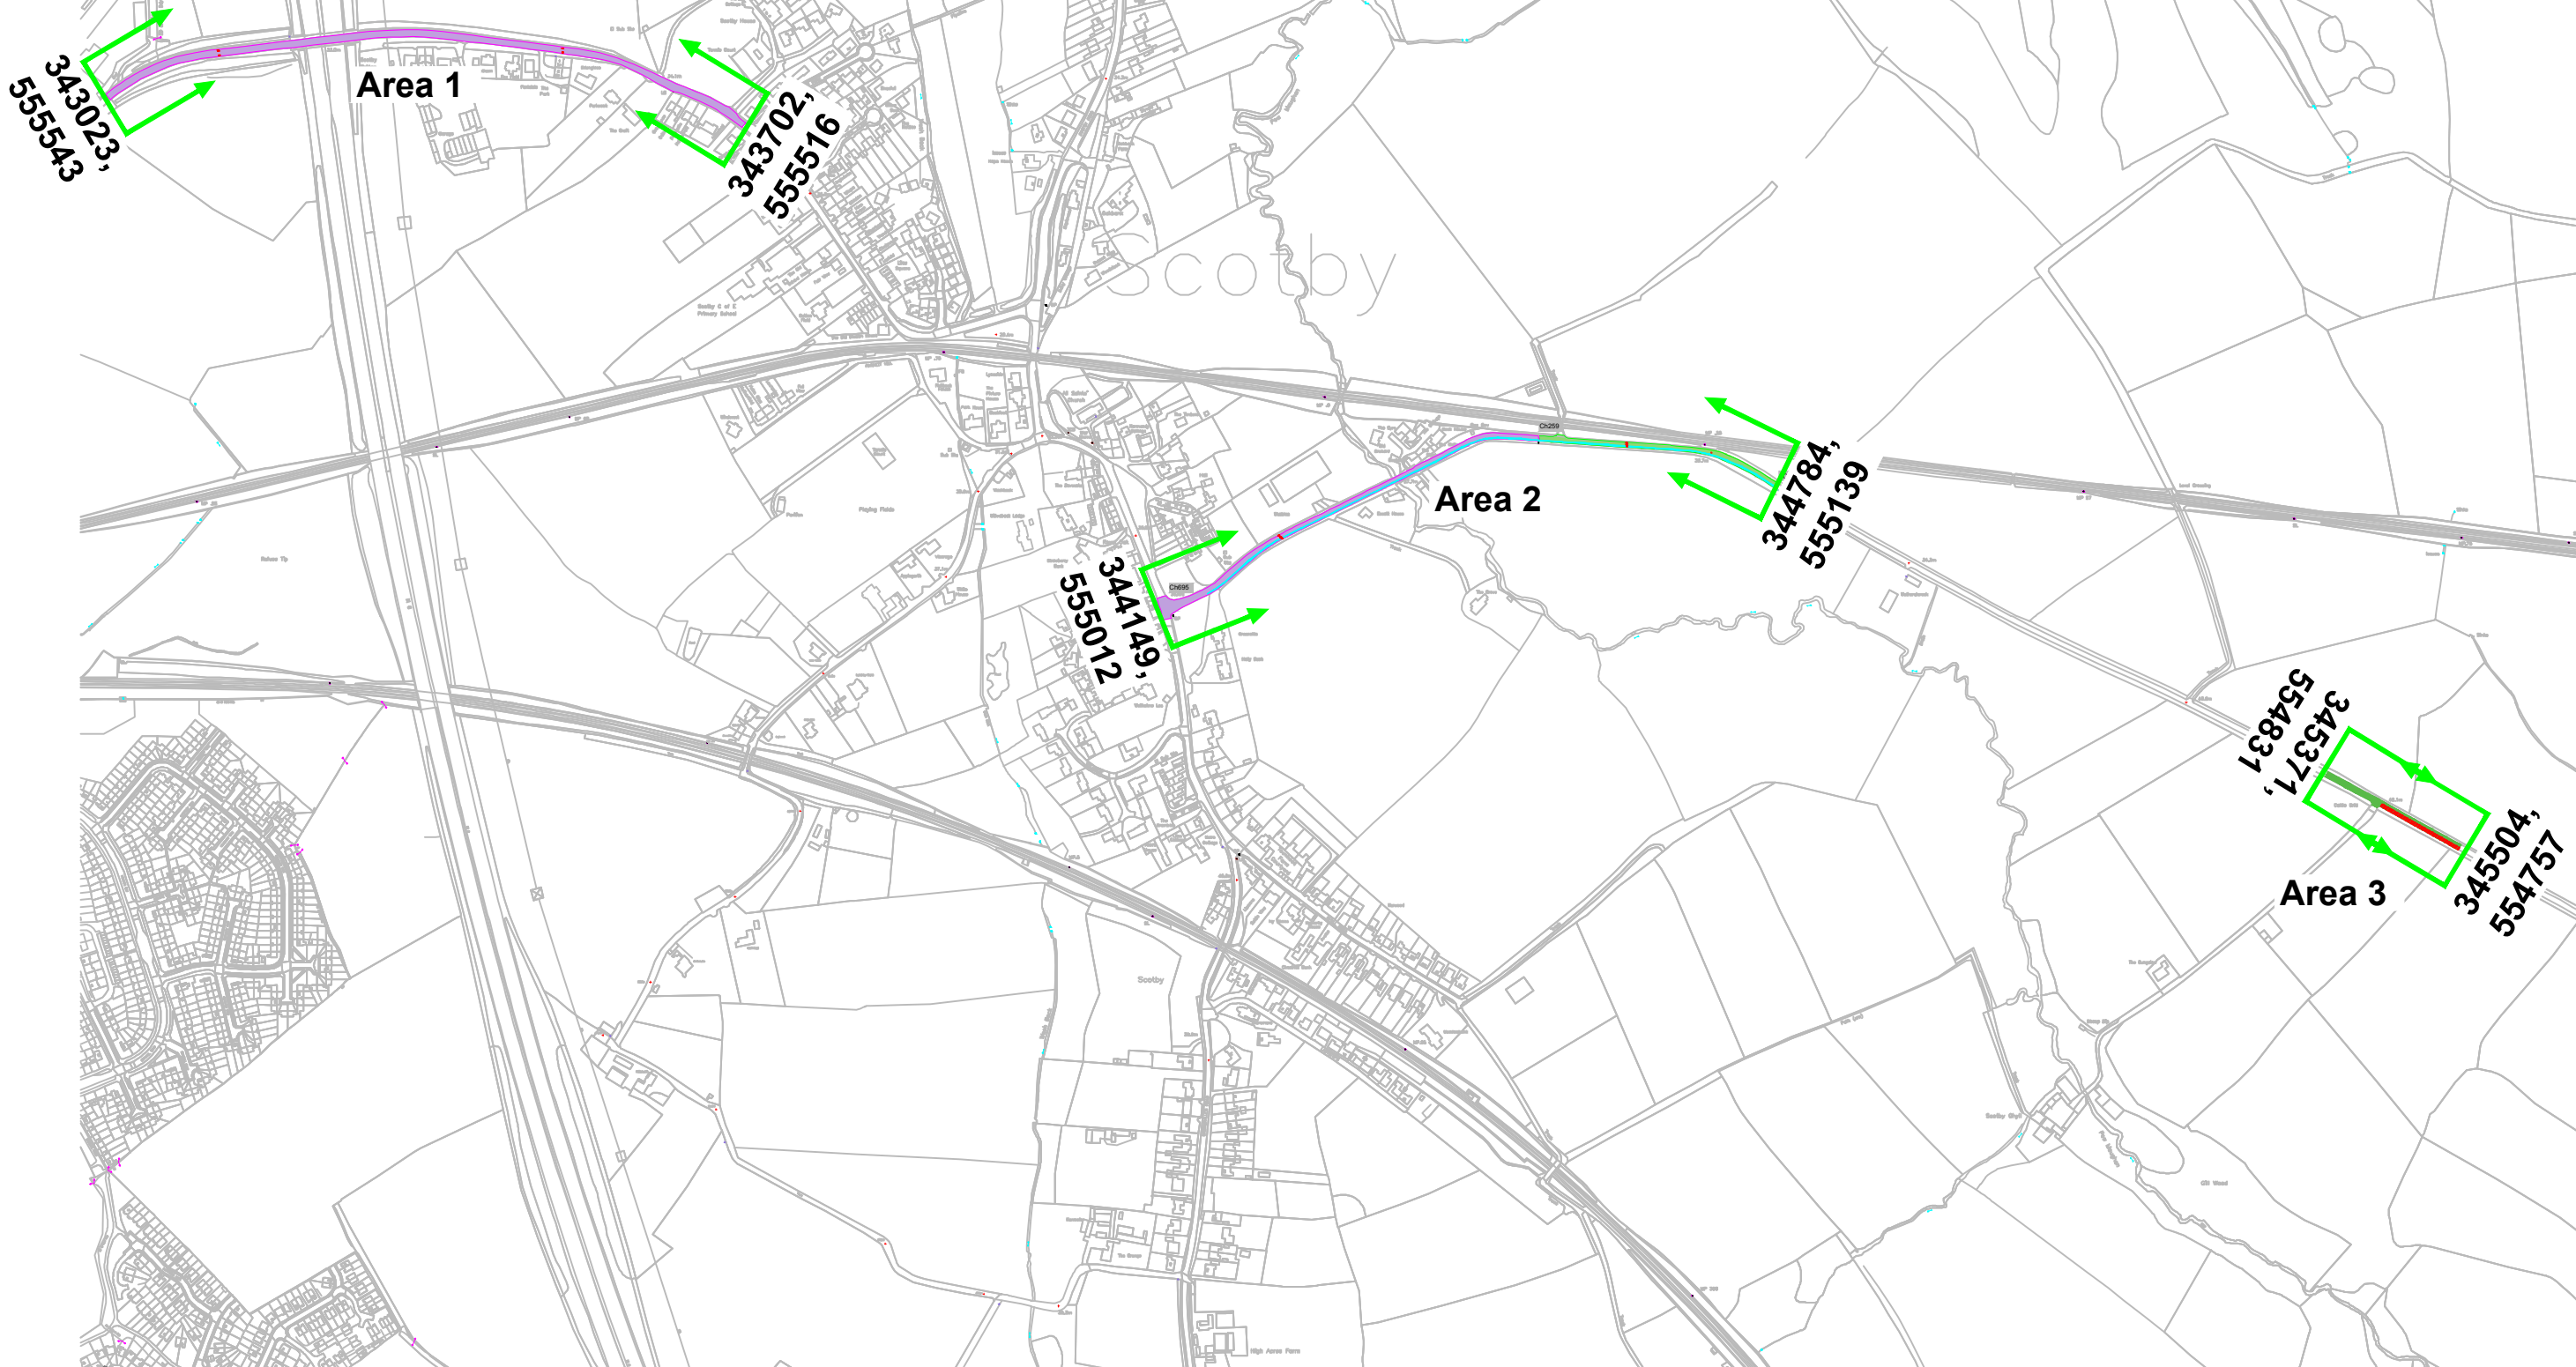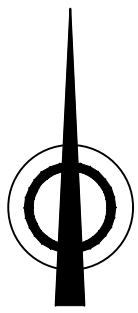

Parkhouse Building  
Kingmoor Business Park  
CARLISLE  
Cumbria  
CA6 4SJ  
Tel. 01228 673030

**Section 58**  
**Scotby Phased Resurfacing**  
Area 1 - 343023, 555543 to 343702, 555516  
Area 2 - 344149, 555012 to 344784, 555139  
Area 3 - 345371, 554831 to 345504, 554757

Reproduced from, or based on, Ordnance survey map material with the permission of the Controller of Her Majesty's Stationery Office. (c) Crown Copyright 2006. Licence number 100019596

**Drawing No. 16-4000/IRP/S.58/03**

Drawn by AD

Scale NTS

Date November 16