

Environment and Community Services • Highways, Transport and Fleet
Parkhouse Building • Baron Way • Kingmoor Business Park • Carlisle • Cumbria • CA6 4SJ
T: 0300 303 2992 • E: betterhighways.carlisle@cumbria.gov.uk

Date: 09/11/2017

Dear Sir/Madam

**NEW ROADS AND STREETWORKS ACT 1991
SECTION 58 – NOTICE OF SUBSTANTIAL ROAD WORKS FOR ROAD PURPOSES
THIS IS NOT A REQUEST FOR SERVICES
USRN NO 5900756 OS GRID REF 339416, 555573 to 339457, 555677**

Under Section 58 of the NRSWA I hereby give you notice that the following location will be subject to 5 years protection.

The streets in which these works will take place are:
B5299, Shaddongate, Carlisle

Please note section 6 of the attached document regarding planned works.

Yours faithfully

Alexander Denton
Senior Technician

NEW ROADS AND STREET WORKS ACT 1991
SECTION 58
NOTICE OF SUBSTANTIAL ROAD WORKS FOR ROAD PURPOSES

1. Three months advance notice is hereby given that Cumbria County Council in its capacity as highway authority intends to carry out substantial works for road purposes.

2. The road in which these works will take place is:

Shaddongate, Carlisle

USRN 5900756

Work is expected to affect the carriageway between:

U124, Potters Place junction and the Cumbrian Newspapers entrance.

Start NY 339416, 555573 End NY 339457, 555677

3. Work is expected to commence on 12/02/2018

4. The works notified will include carriageway reconstructing to a depth of 100mm


5. Subject to the exemptions in the Act and Regulations under it, no street works may be executed for a period of 5 years from completion of the work described in paragraph 5 without the consent of the said highway authority, which is not to be unreasonably withheld.

6. If any statutory undertake has any planned work for this affected area and wishes to execute it before this restriction comes into effect they should, for the purpose of Section 55, give notice of their proposals within 20 days of this notice.

Contact point: Alexander Denton 01228 227433


Senior Technician

Date: 09/11/2017

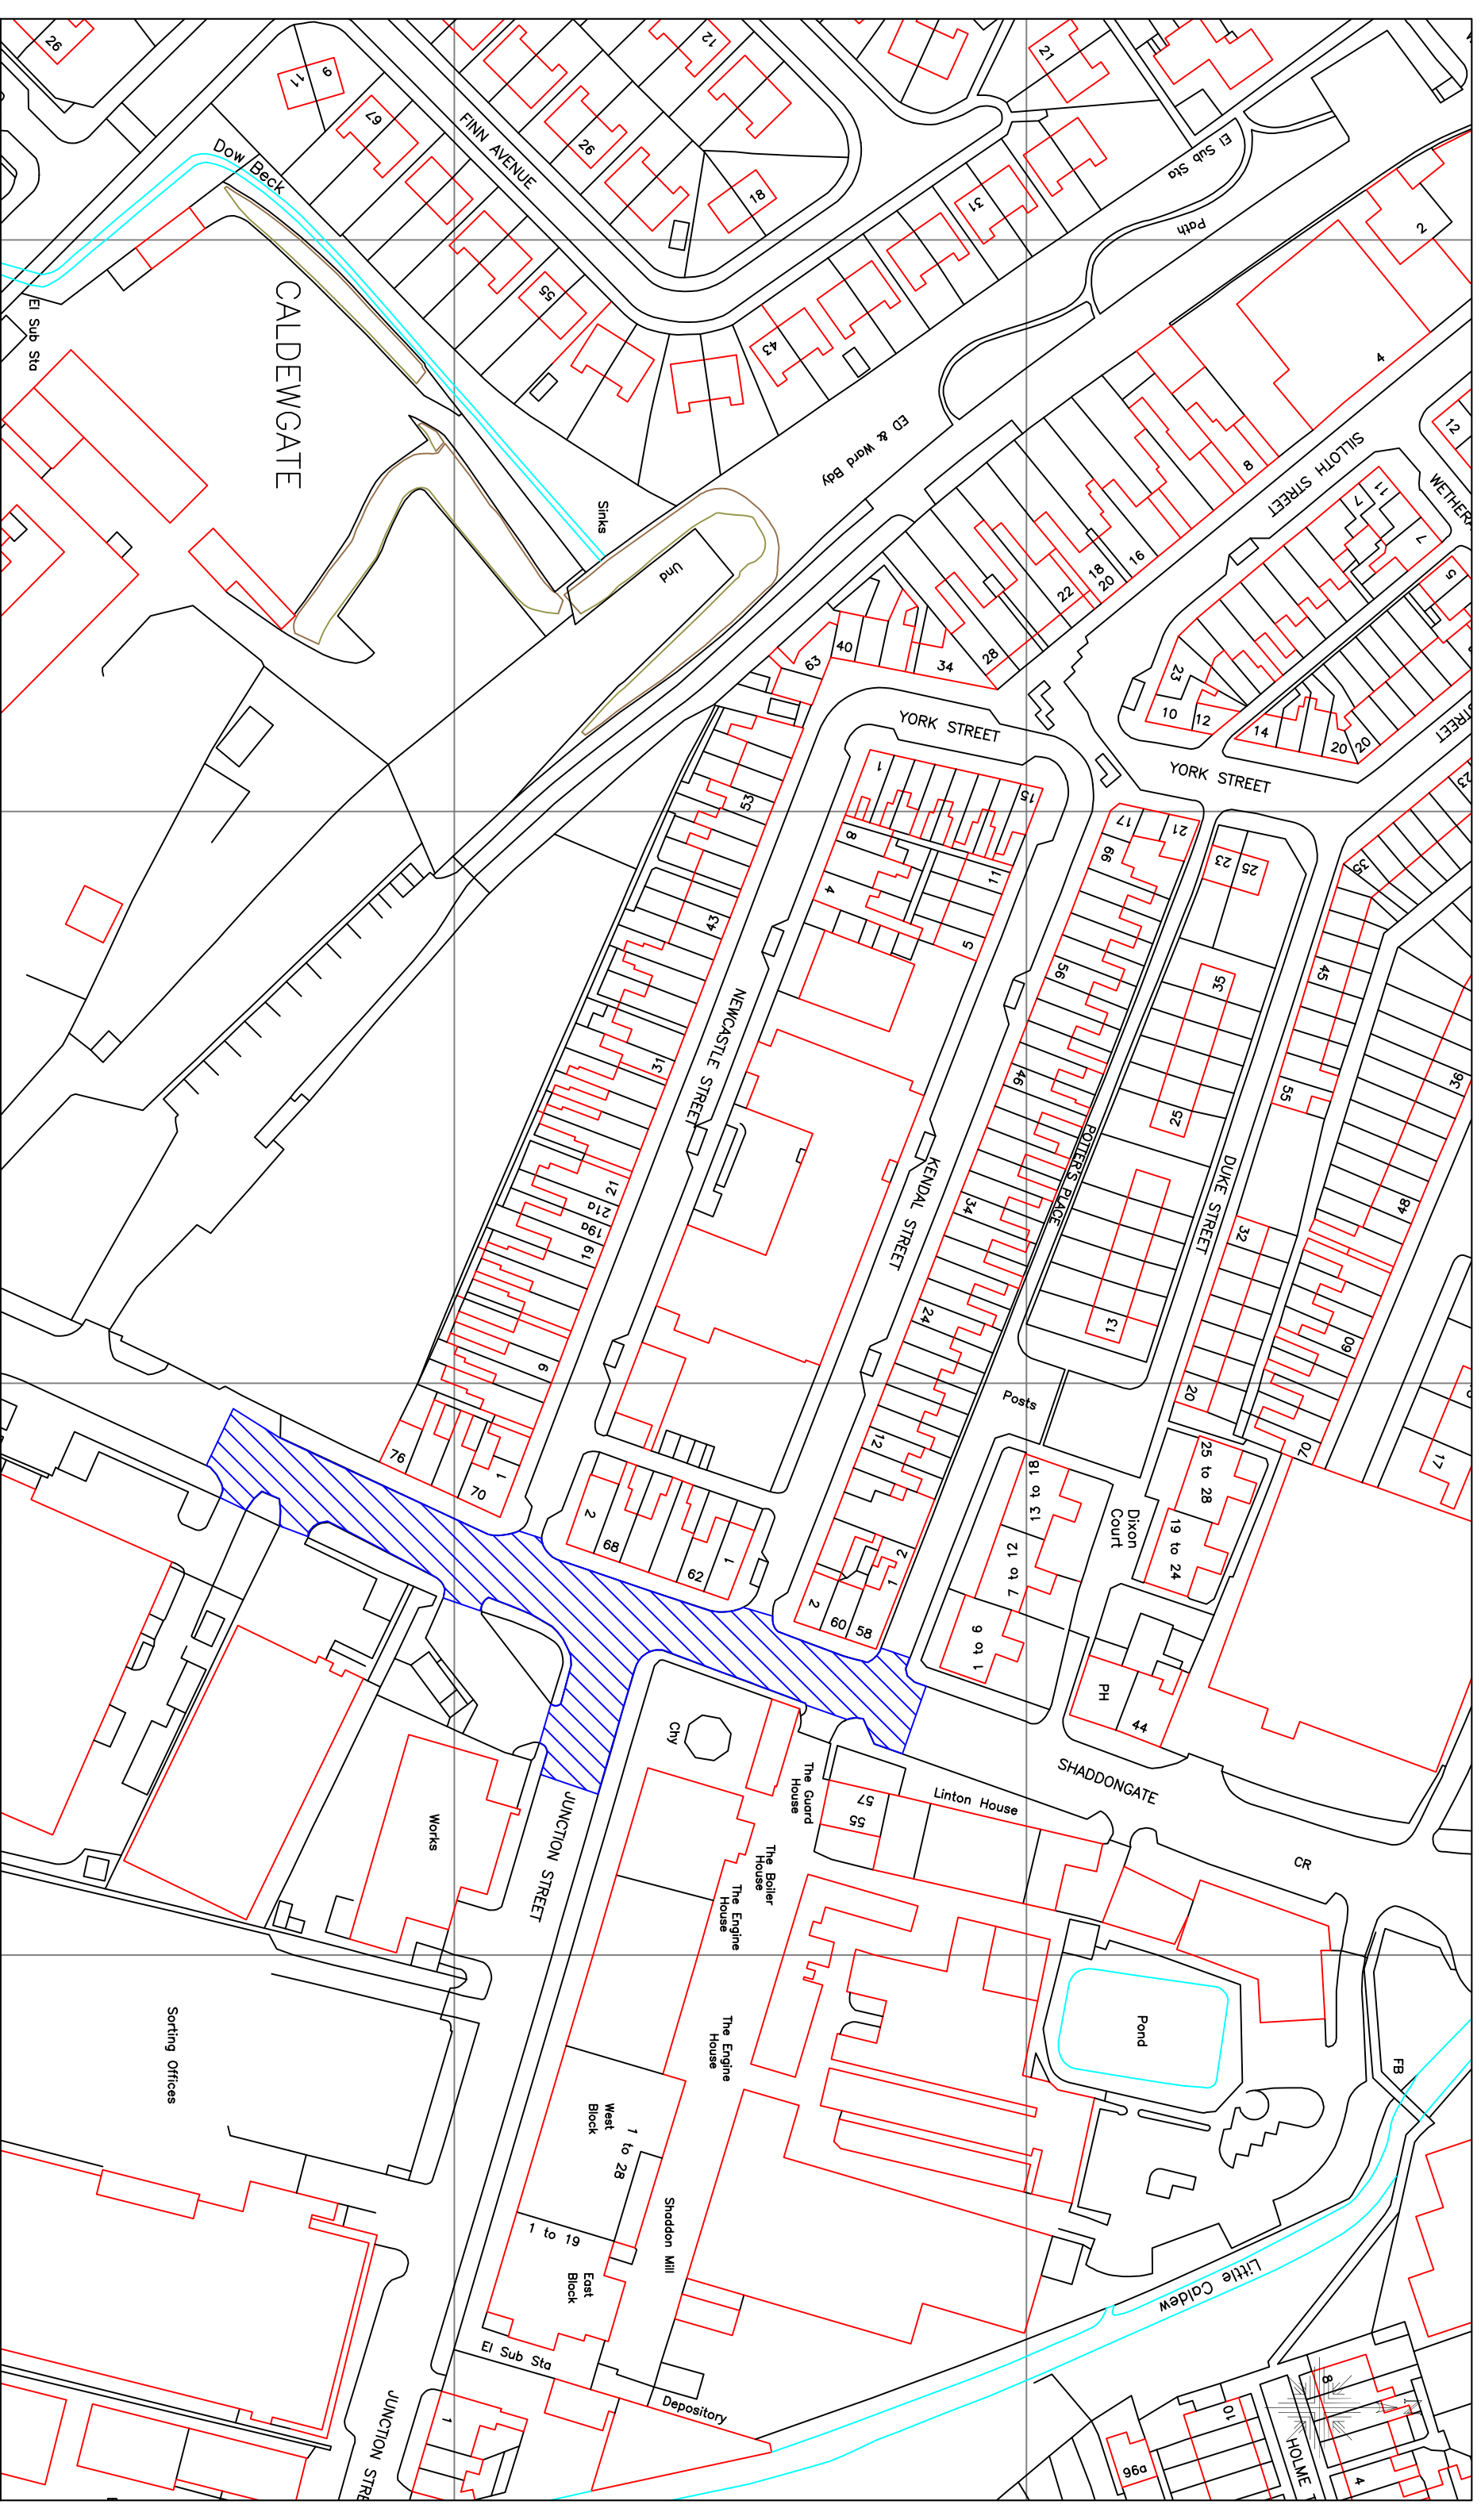


Rev. No.	Date	Amendments	Initials	
			Made	Chk.

Scale: N.T.S. Date: Oct. 17

Key:  = Proposed Resurfacing Area

B5299 Junction Street, Carlisle
Proposed Resurfacing Plan

Drawn	T.C.
Checked	J.P.
Approved	G.S.
Drawing No.	QFLDF T2QN/001



 Cumbria Highways
 Skirsgill Depot
 Penrith
 Cumbria
 CA10 2BQ
 Tel: 01768 812315
 Fax: 01768 812391
 e-mail:

Reproduced from, or based on, Ordnance Survey Map material with the permission of the Controller of Her Majesty's Stationery Office. Crown Copyright Licence No. LA076546. Cumbria County Council. Unauthorised reproduction infringes Crown copyright and may lead to prosecution or civil proceedings.