

Environment and Community Services • Highways, Transport and Fleet  
Parkhouse Building • Baron Way • Kingmoor Business Park • Carlisle • Cumbria • CA6 4SJ  
T: 0300 303 2992 • E: [betterhighways.carlisle@cumbria.gov.uk](mailto:betterhighways.carlisle@cumbria.gov.uk)

Date: 29/11/18

Dear Sir/Madam

**NEW ROADS AND STREETWORKS ACT 1991  
SECTION 58 – NOTICE OF SUBSTANTIAL ROAD WORKS FOR ROAD PURPOSES  
THIS IS NOT A REQUEST FOR SERVICES  
USRN NO 5901946 OS GRID REF 345741, 555766 to 345564, 556357**

Under Section 58 of the NRSWA I hereby give you notice that the following location will be subject to 5 years protection.

The streets in which these works will take place are:  
U1179 Jct A69(T)to B6263, Plains Rd

Please note section 6 of the attached document regarding planned works.

Yours faithfully

Robbie Brown  
Network Technician



**NEW ROADS AND STREET WORKS ACT 1991**  
**SECTION 58**  
**NOTICE OF SUBSTANTIAL ROAD WORKS FOR ROAD PURPOSES**

1. Three months advance notice is hereby given that Cumbria County Council in its capacity as highway authority intends to carry out substantial works for road purposes.
  
2. The road in which these works will take place is:  
  
U1179  
  
USRN 5901946  
  
Work is expected to affect the carriageway between:  
  
Jct A69(T)to B6263, Plains Rd  
  
Start NY 345741, 555766 End NY 345564, 556357
  
3. Work is expected to commence on 28/02/2019
  
4. The works notified will include carriageway reconstructing to a depth of 100mm
  
5. Subject to the exemptions in the Act and Regulations under it, no street works may be executed for a period of 5 years from completion of the work described in paragraph 5 without the consent of the said highway authority, which is not to be unreasonably withheld.
  
6. If any statutory undertake has any planned work for this affected area and wishes to execute it before this restriction comes into effect they should, for the purpose of Section 55, give notice of their proposals within 20 days of this notice.


Contact point: Robbie Brown 01228 227431

*Network Technician*

Date: 29/11/18

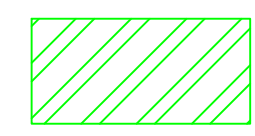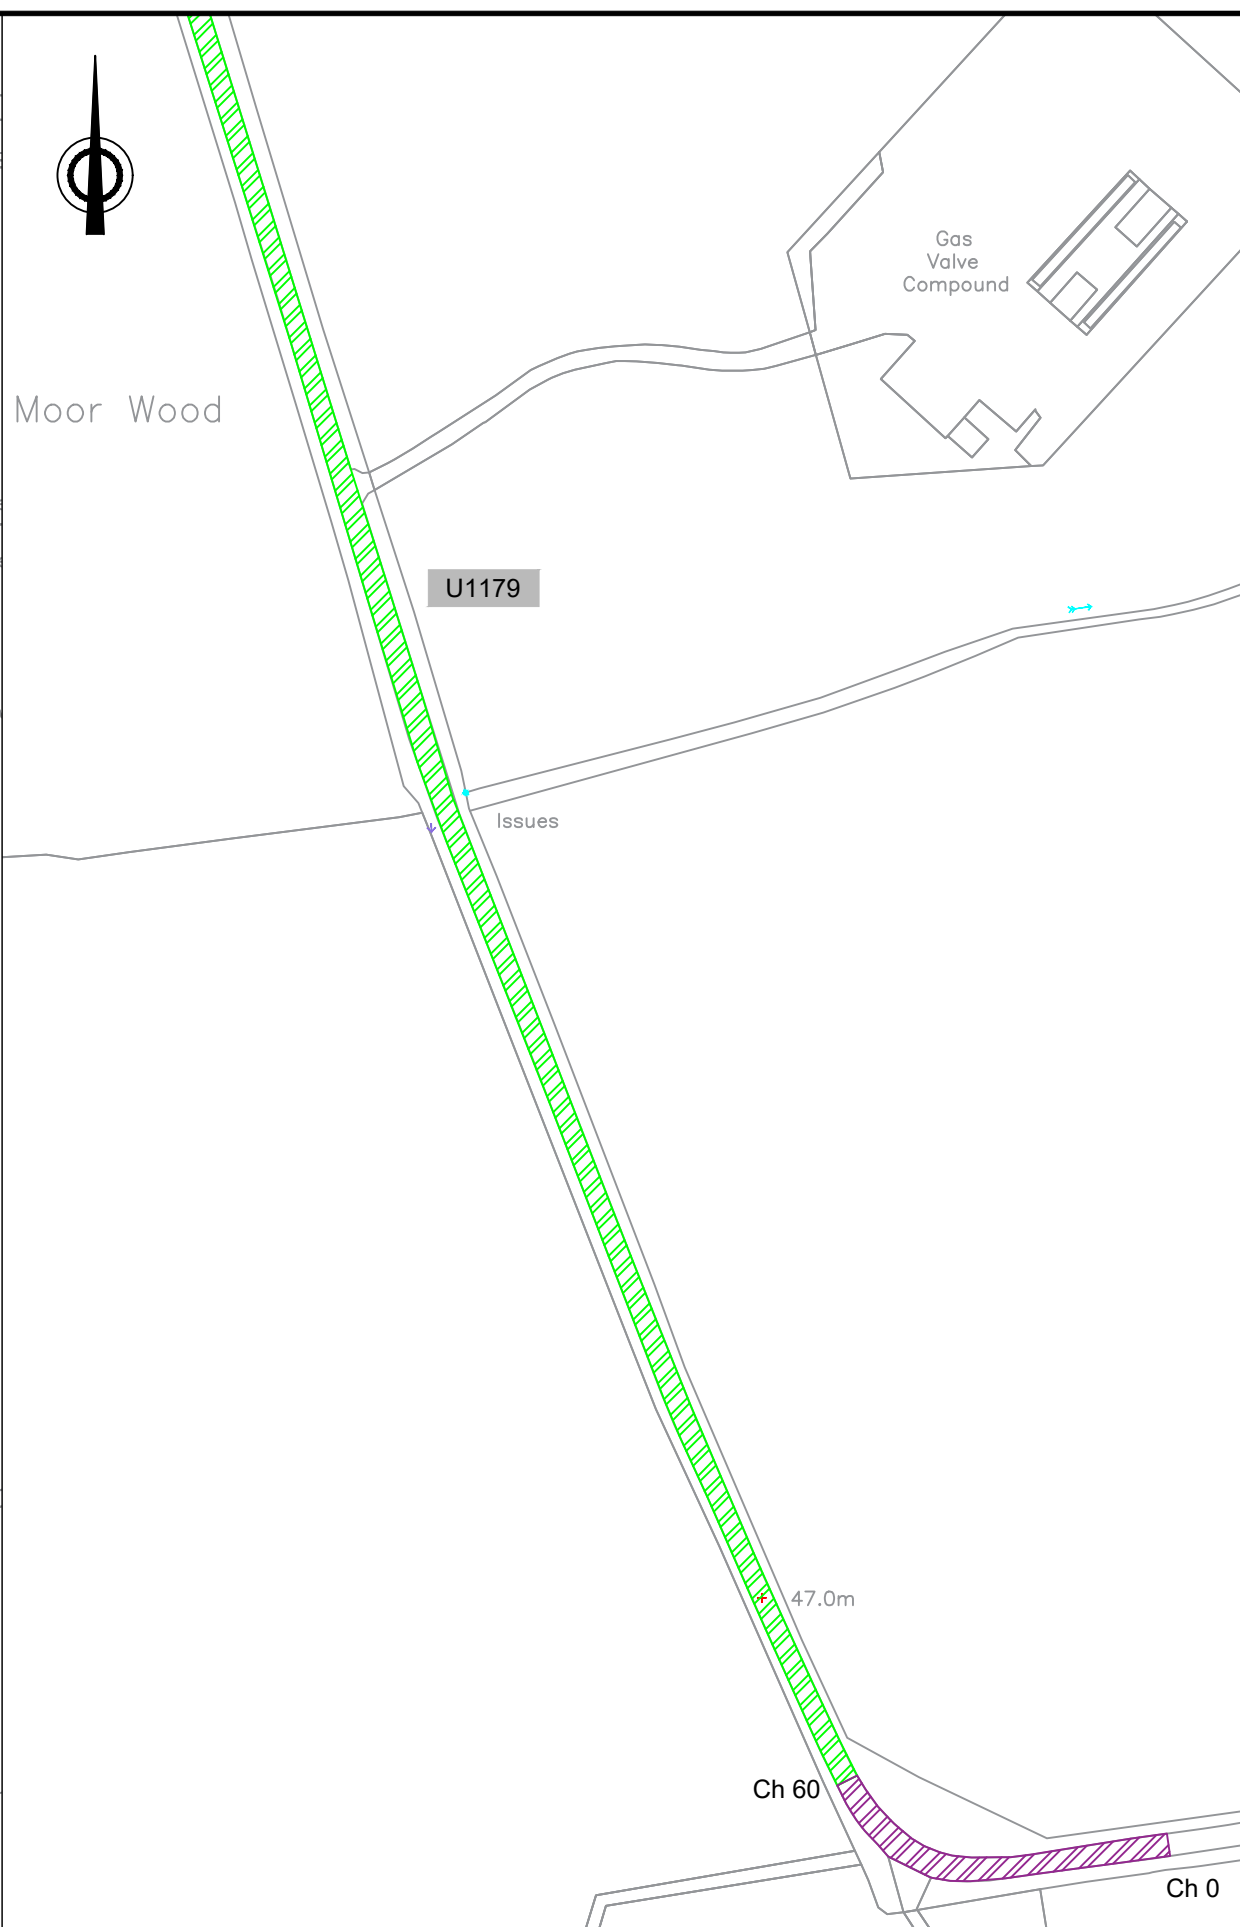

100mm Overlay  
20mm Countyfalt  
PSV 55  
AAV 14?????

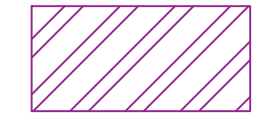

100mm Inlay / Tie-in  
20mm Countyfalt  
PSV 55  
AAV 14?????  
Note: 100mm tie-in to be lost over 10m.

**Notes:**

- verges to be built up using 100mm sub-base + 50mm topsoil + low maint grass seed.
- Grips to be cut in verges at low points. locations to be marked.
- 2 No. marshal's (1 at either end of works)
- \*\* High pressure gas main within the works\*\*



Parkhouse Building  
Kingmoor Business Park  
CARLISLE  
Cumbria  
CA6 4SJ  
Tel. 01228 673030

U1179 Plains Road, Wetheral  
Additional Funding  
Extent of Works  
345725, 555834

Reproduced from, or based on, Ordnance survey map material with the permission of the Controller of Her Majesty's Stationery Office. (c) Crown Copyright 2006. Licence number 100019596

Drawing No. 18-4805.19/02 Am0

Drawn by DS	Scale 1:2500	Date Nov 18
-------------	--------------	-------------