

Environment and Community Services • Highways, Transport and Fleet
Parkhouse Building • Baron Way • Kingmoor Business Park • Carlisle • Cumbria • CA6 4SJ
T: 0300 303 2992 • E: betterhighways.carlisle@cumbria.gov.uk

Date: 19/02/2019

Dear Sir/Madam

**NEW ROADS AND STREETWORKS ACT 1991
SECTION 58 – NOTICE OF SUBSTANTIAL ROAD WORKS FOR ROAD PURPOSES
THIS IS NOT A REQUEST FOR SERVICES
USRN NOs.- 5901065, 5901982, 5900985, 5900918 OS GRID REF 340259,555713 to
340225,555620**

Under Section 58 of the NRSWA I hereby give you notice that the following location will be subject to 5 years protection.

The streets in which these works will take place are:
A69- Crescent, Carlisle

Please note section 6 of the attached document regarding planned works.

Yours faithfully

Robbie Brown
Network Technician

NEW ROADS AND STREET WORKS ACT 1991
SECTION 58
NOTICE OF SUBSTANTIAL ROAD WORKS FOR ROAD PURPOSES

1. Three months advance notice is hereby given that Cumbria County Council in its capacity as highway authority intends to carry out substantial works for road purposes.

2. The road in which these works will take place is:

A69- Crescent, Carlisle

USRN NOs.- 5901065, 5901982, 5900985, 5900918

Work is expected to affect the carriageway between:

Start NY 340259,555713 End NY 340225,555620

3. Work is expected to commence on 15/05/19

4. The works notified will include carriageway reconstructing to a depth of 100mm


5. Subject to the exemptions in the Act and Regulations under it, no street works may be executed for a period of 5 years from completion of the work described in paragraph 5 without the consent of the said highway authority, which is not to be unreasonably withheld.

6. If any statutory undertake has any planned work for this affected area and wishes to execute it before this restriction comes into effect they should, for the purpose of Section 55, give notice of their proposals within 20 days of this notice.

Contact point: Robbie Brown

Network Technician

Date: 19/02/2019

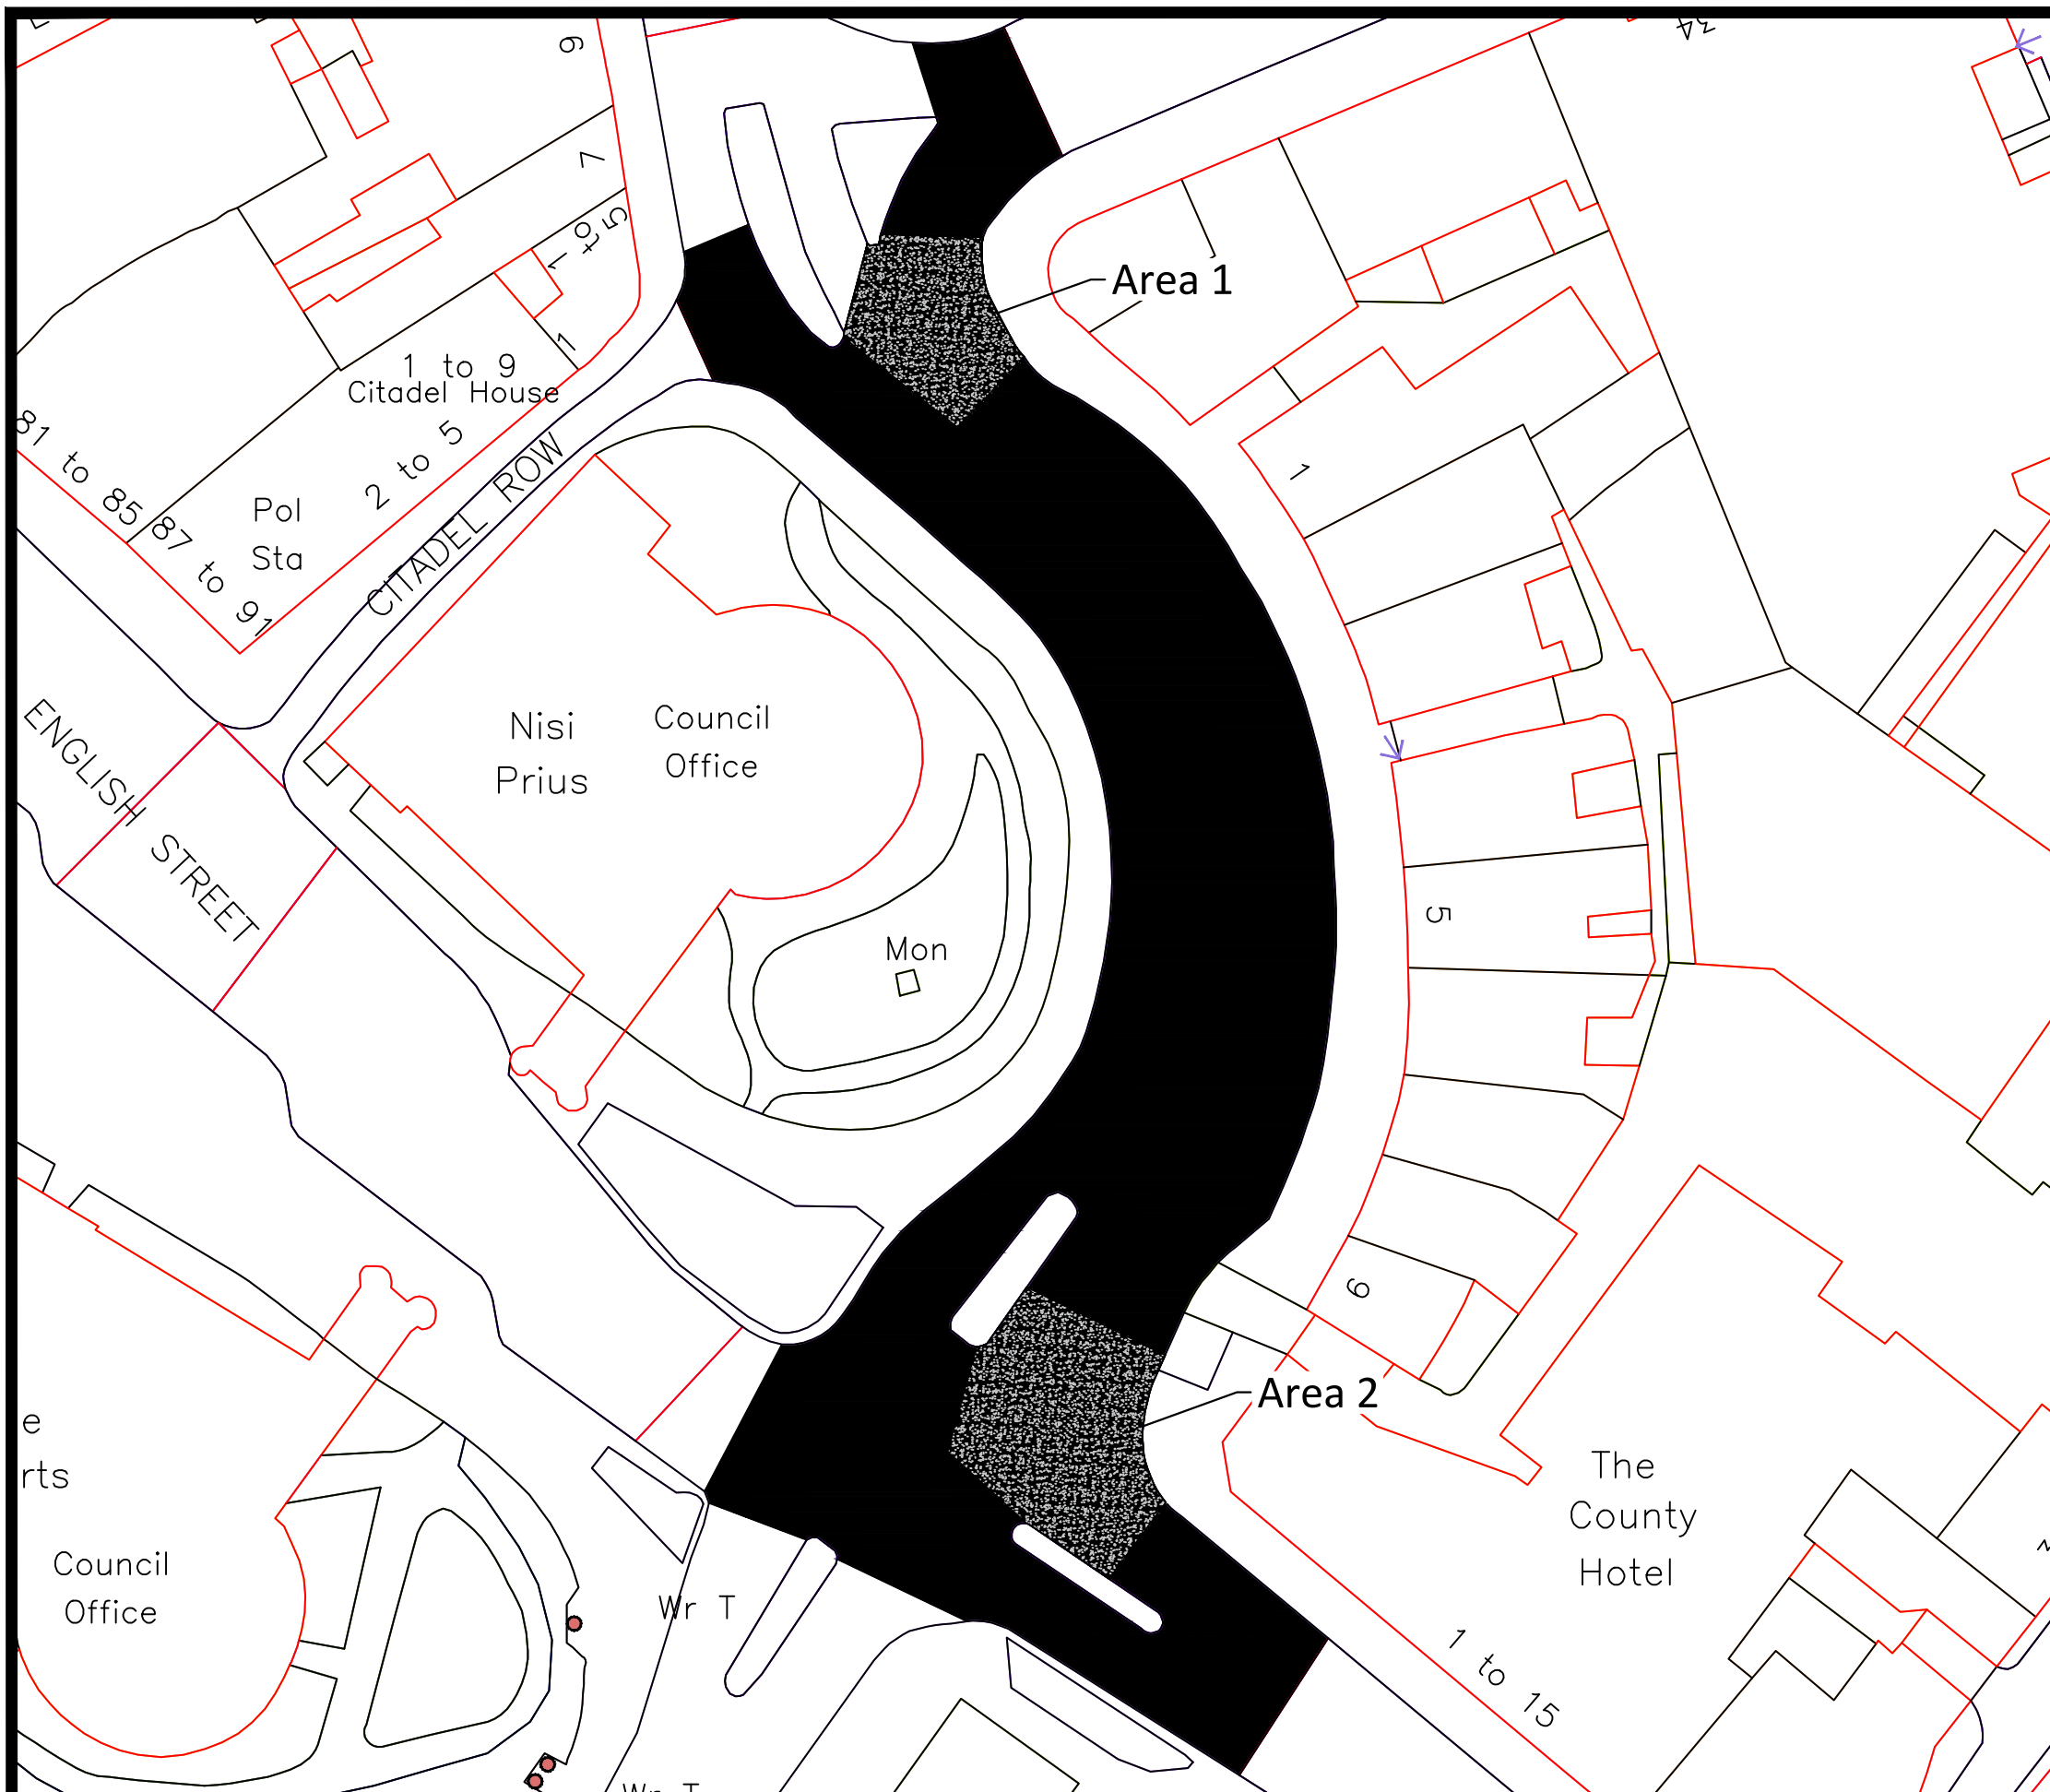

A6, The Crescent Works Plan


 Parkhouse Building
 Kingmoor Business
 Park
 CARLISLE
 Cumbria
 CA6 4SJ

Reproduced from, or based on, Ordnance survey map material
 with the permission of the Controller of Her Majesty's Stationery
 Office. (c) Crown Copyright 2006. Licence number 100019596

Drawing No. 18-4805.26/01

Drawn by AD	Scale 1:250	Date January 2019
-------------	-------------	-------------------