


# Cumbria County Council WebMap

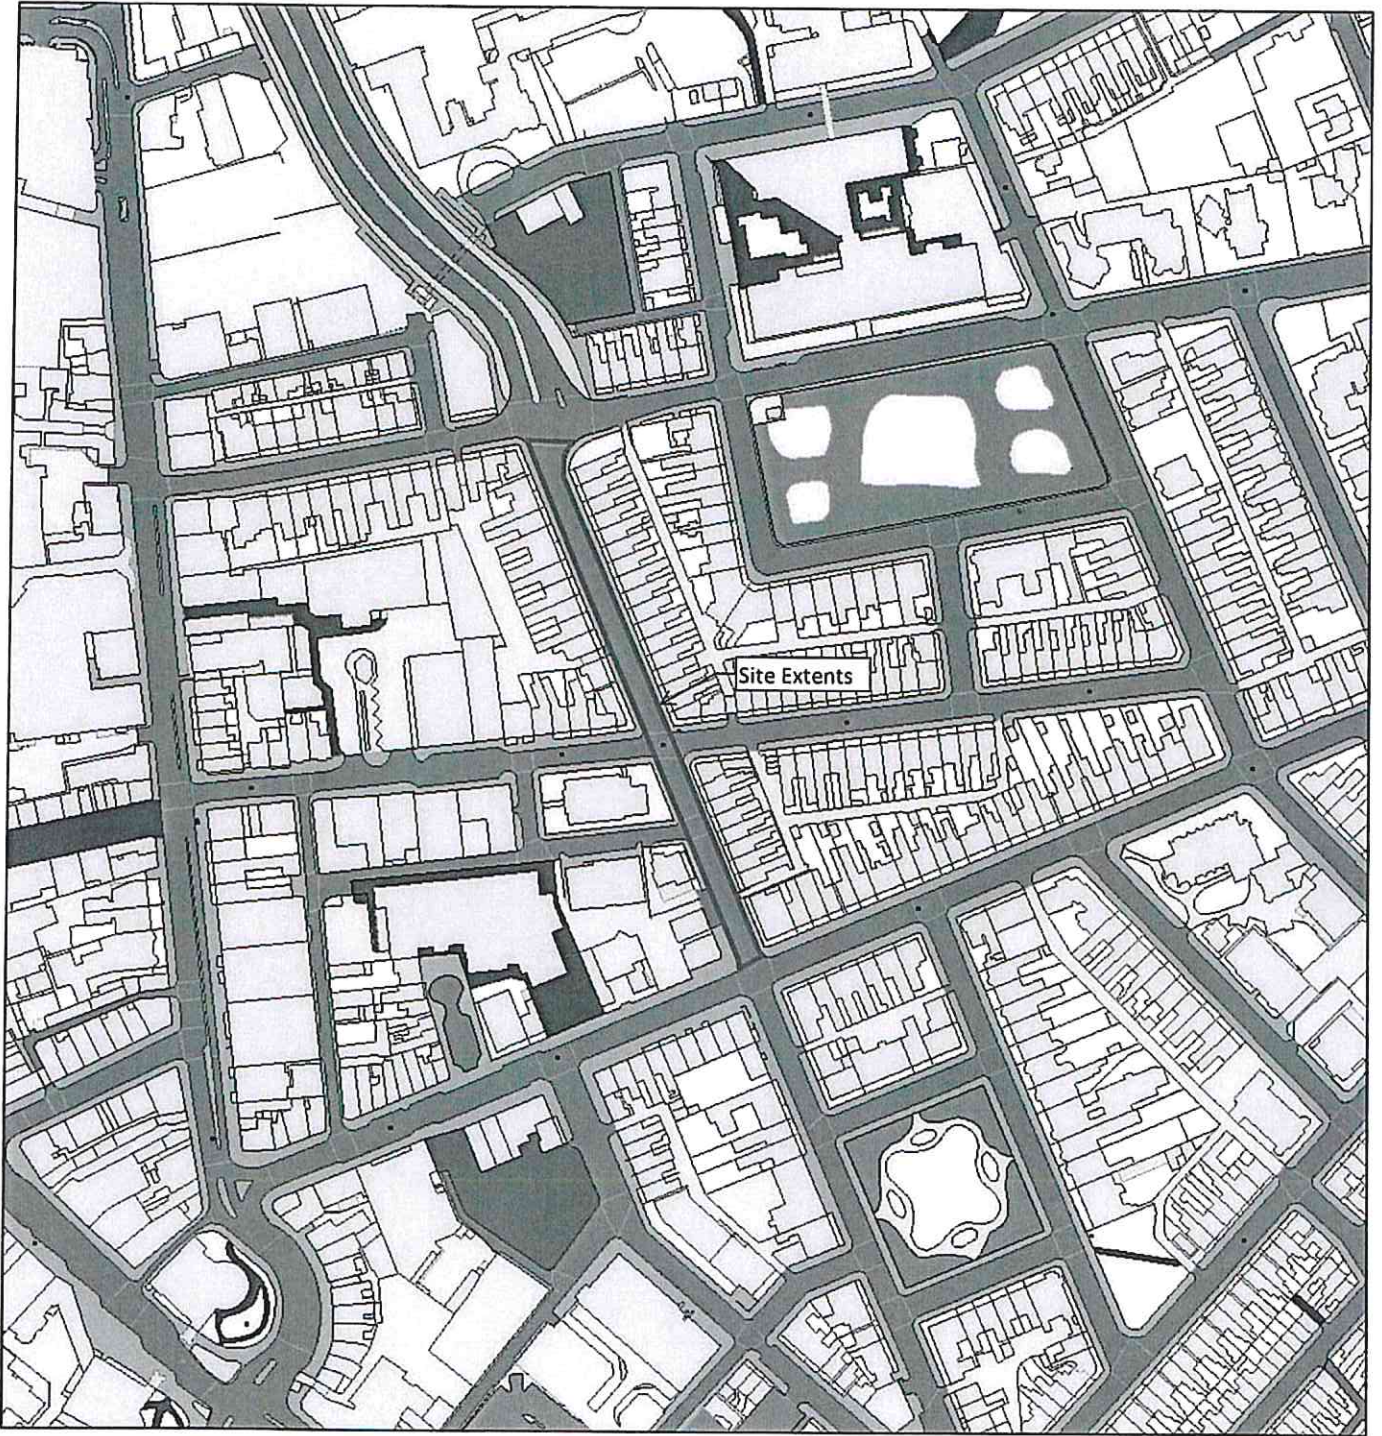

February 26, 2020

A7, Spencer Street Location Plan

1:2,000

