


NEW ROADS AND STREET WORKS ACT 1991
SECTION 58
NOTICE OF SUBSTANTIAL ROAD WORKS FOR ROAD PURPOSES

- 1 Three months advance notice is hereby given that Cumbria County Council in its capacity as highway authority intends to carry out substantial works for road purposes.
- 2 The section of highway in which these works will take place is C3056 Drawbriggs Lane, Appleby (USRN; 13500797)
- 3 Work is expected to commence on 24 June 2014 Work should take place within three months of this date.
- 4 The works notified will include the following:
 - Carriageway resurfacing
 - C3056 Drawbriggs Lane, Appleby (USRN; 13500797)
- 5 Subject to the exemptions in the New Road & Street Works Act and Regulations under it, no street works may be executed for a period of 5 years from completion of the works described in paragraph 4 without the consent of the highway authority, Cumbria Highways, which is not to be unreasonably withheld.
- 6 If any statutory undertaker has any planned work for this affected area and wishes to execute it before this restriction comes into effect they should, for the purpose of Section 55, give notice of their proposals within 20 working days of this notice.

Contact point:
Name: Sean Mitchell
Title: Highways Network Officer
Date: 20/03/14

Date: 20/03/14
Your reference:
Our reference: S58DLA

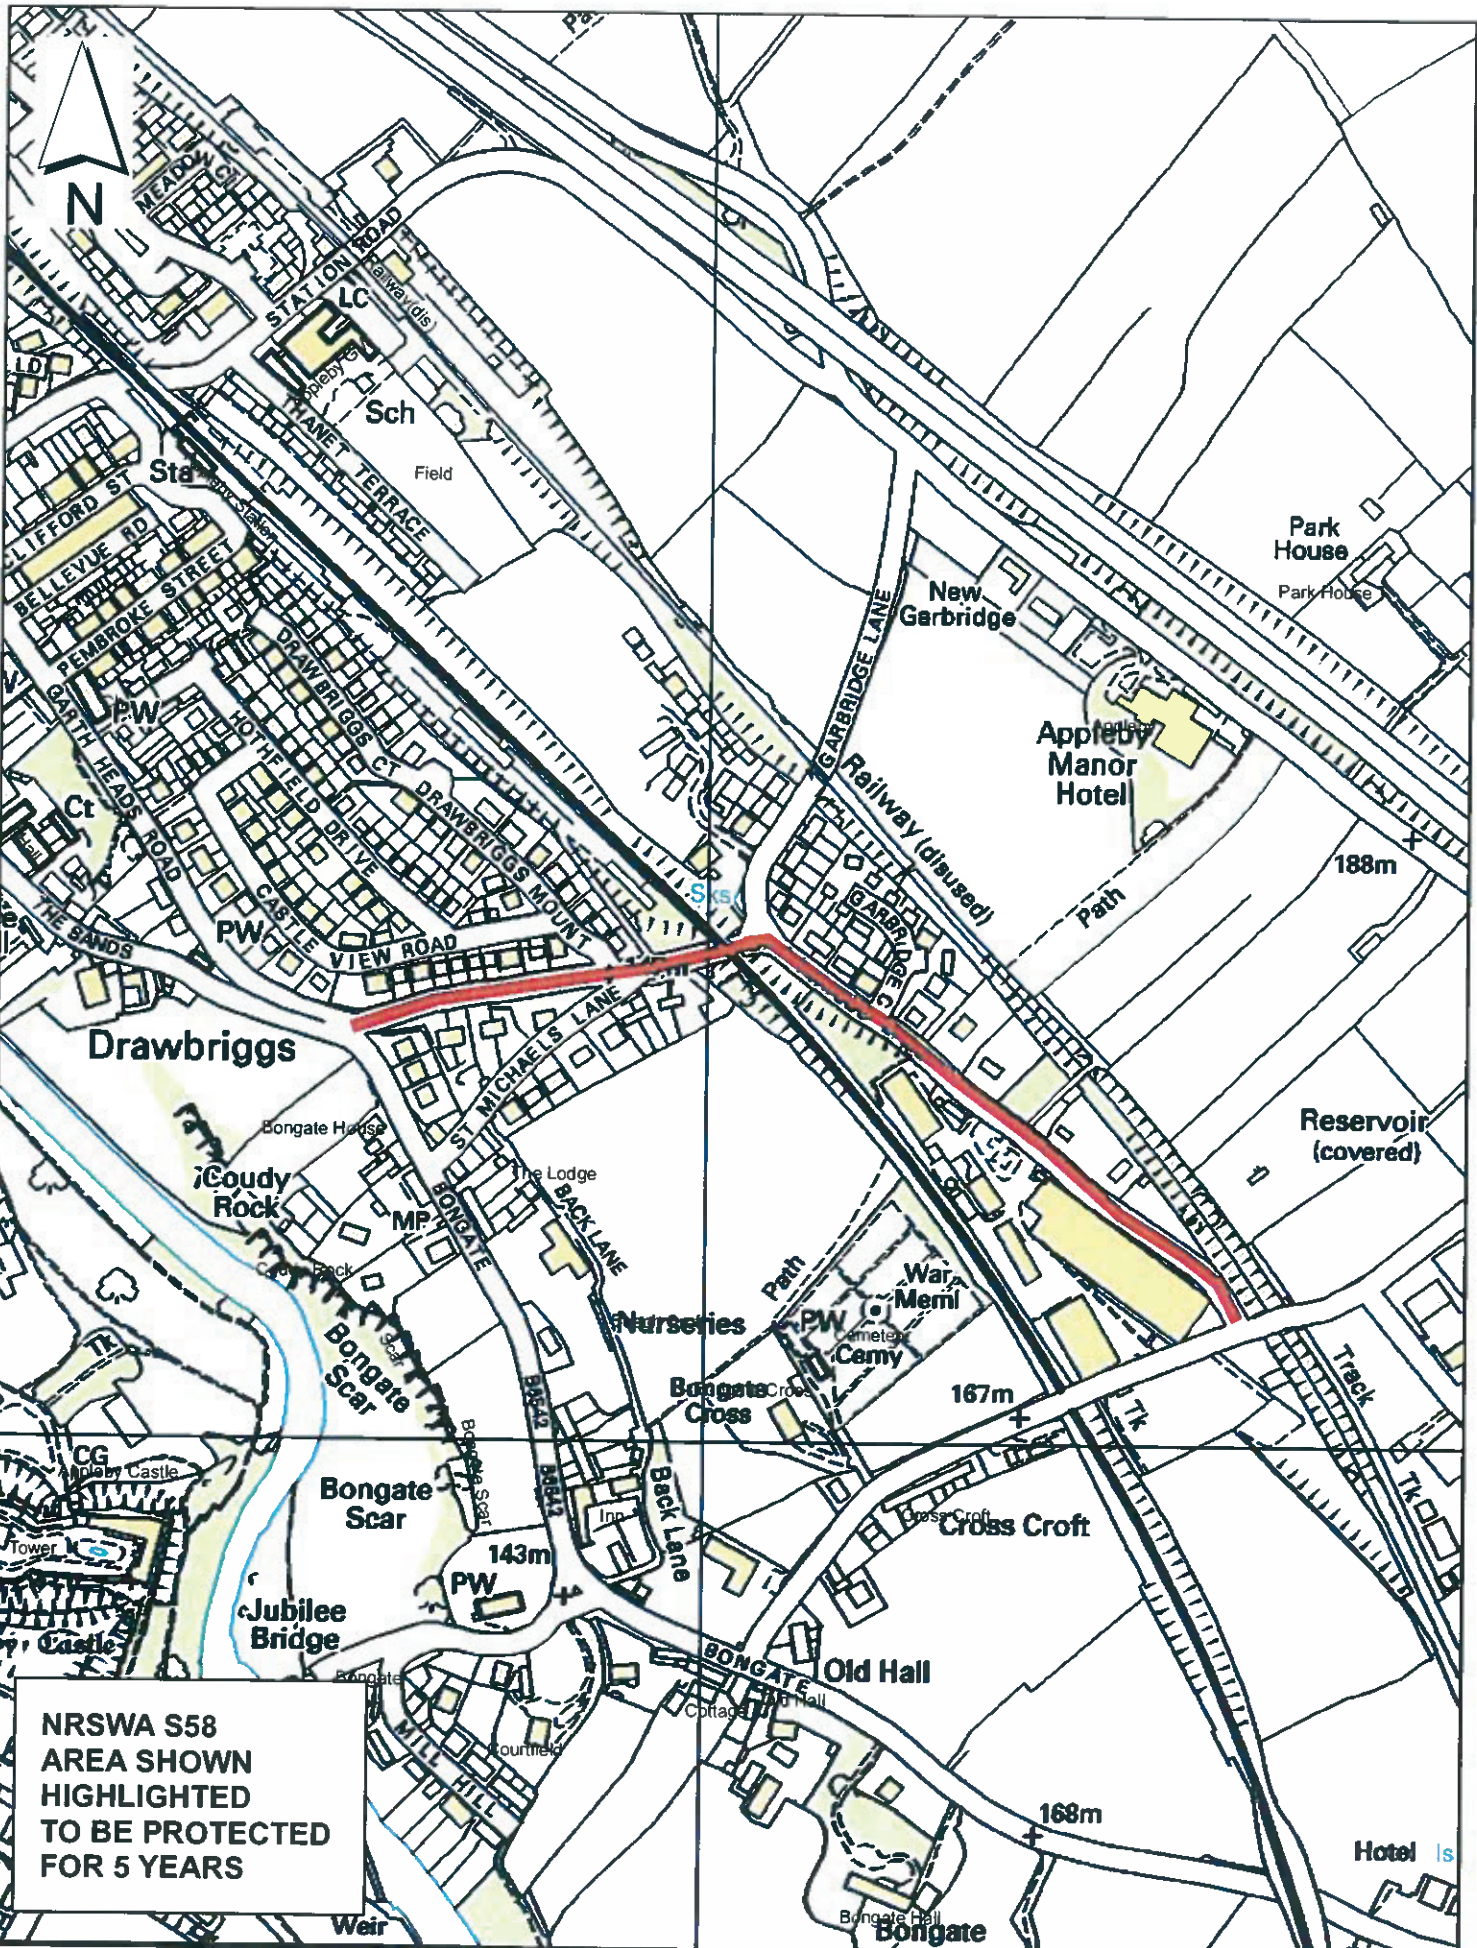

**NRSWA S58
AREA SHOWN
HIGHLIGHTED
TO BE PROTECTED
FOR 5 YEARS**



Reproduction from, or based on, Ordnance Survey map material with the permission of the Controller of Her Majesty's Stationary office. (c) Crown Copyright. Licence number 100019596

TITLE
C3056 - Drawbriggs
Lane, Appleyby

Grid Ref:	368896, 520316
Drawing No.	S58DLA
Scale:	1:5,000
USRN	13500797