


**NEW ROADS AND STREET WORKS ACT 1991**  
**SECTION 58**  
**NOTICE OF SUBSTANTIAL ROAD WORKS FOR ROAD PURPOSES**

- 1** Three months advance notice is hereby given that Cumbria County Council in its capacity as highway authority intends to carry out substantial works for road purposes.
- 2** The section of highway in which these works will take place is B5288 Motherby Village (USRN; 13504715)
- 3** Work is expected to commence on 29 April 2019 Work should take place within three months of this date.
- 4** The works notified will include the following:
  - Carriageway resurfacing
  - B5288 Motherby Village (USRN; 13504715)
- 5** Subject to the exemptions in the New Road & Street Works Act and Regulations under it, no street works may be executed for a period of 3 years from completion of the works described in paragraph 4 without the consent of the highway authority, Cumbria Highways, which is not to be unreasonably withheld.
- 6** If any statutory undertaker has any planned work for this affected area and wishes to execute it before this restriction comes into effect they should, for the purpose of Section 55, give notice of their proposals within 20 working days of this notice.

Contact point:  
Name: Martin Lightburn  
Title: Highways Network Officer  
Date: 25/01/2019

Date: 25/01/2019  
Your reference:  
Our reference: S58B5288MV

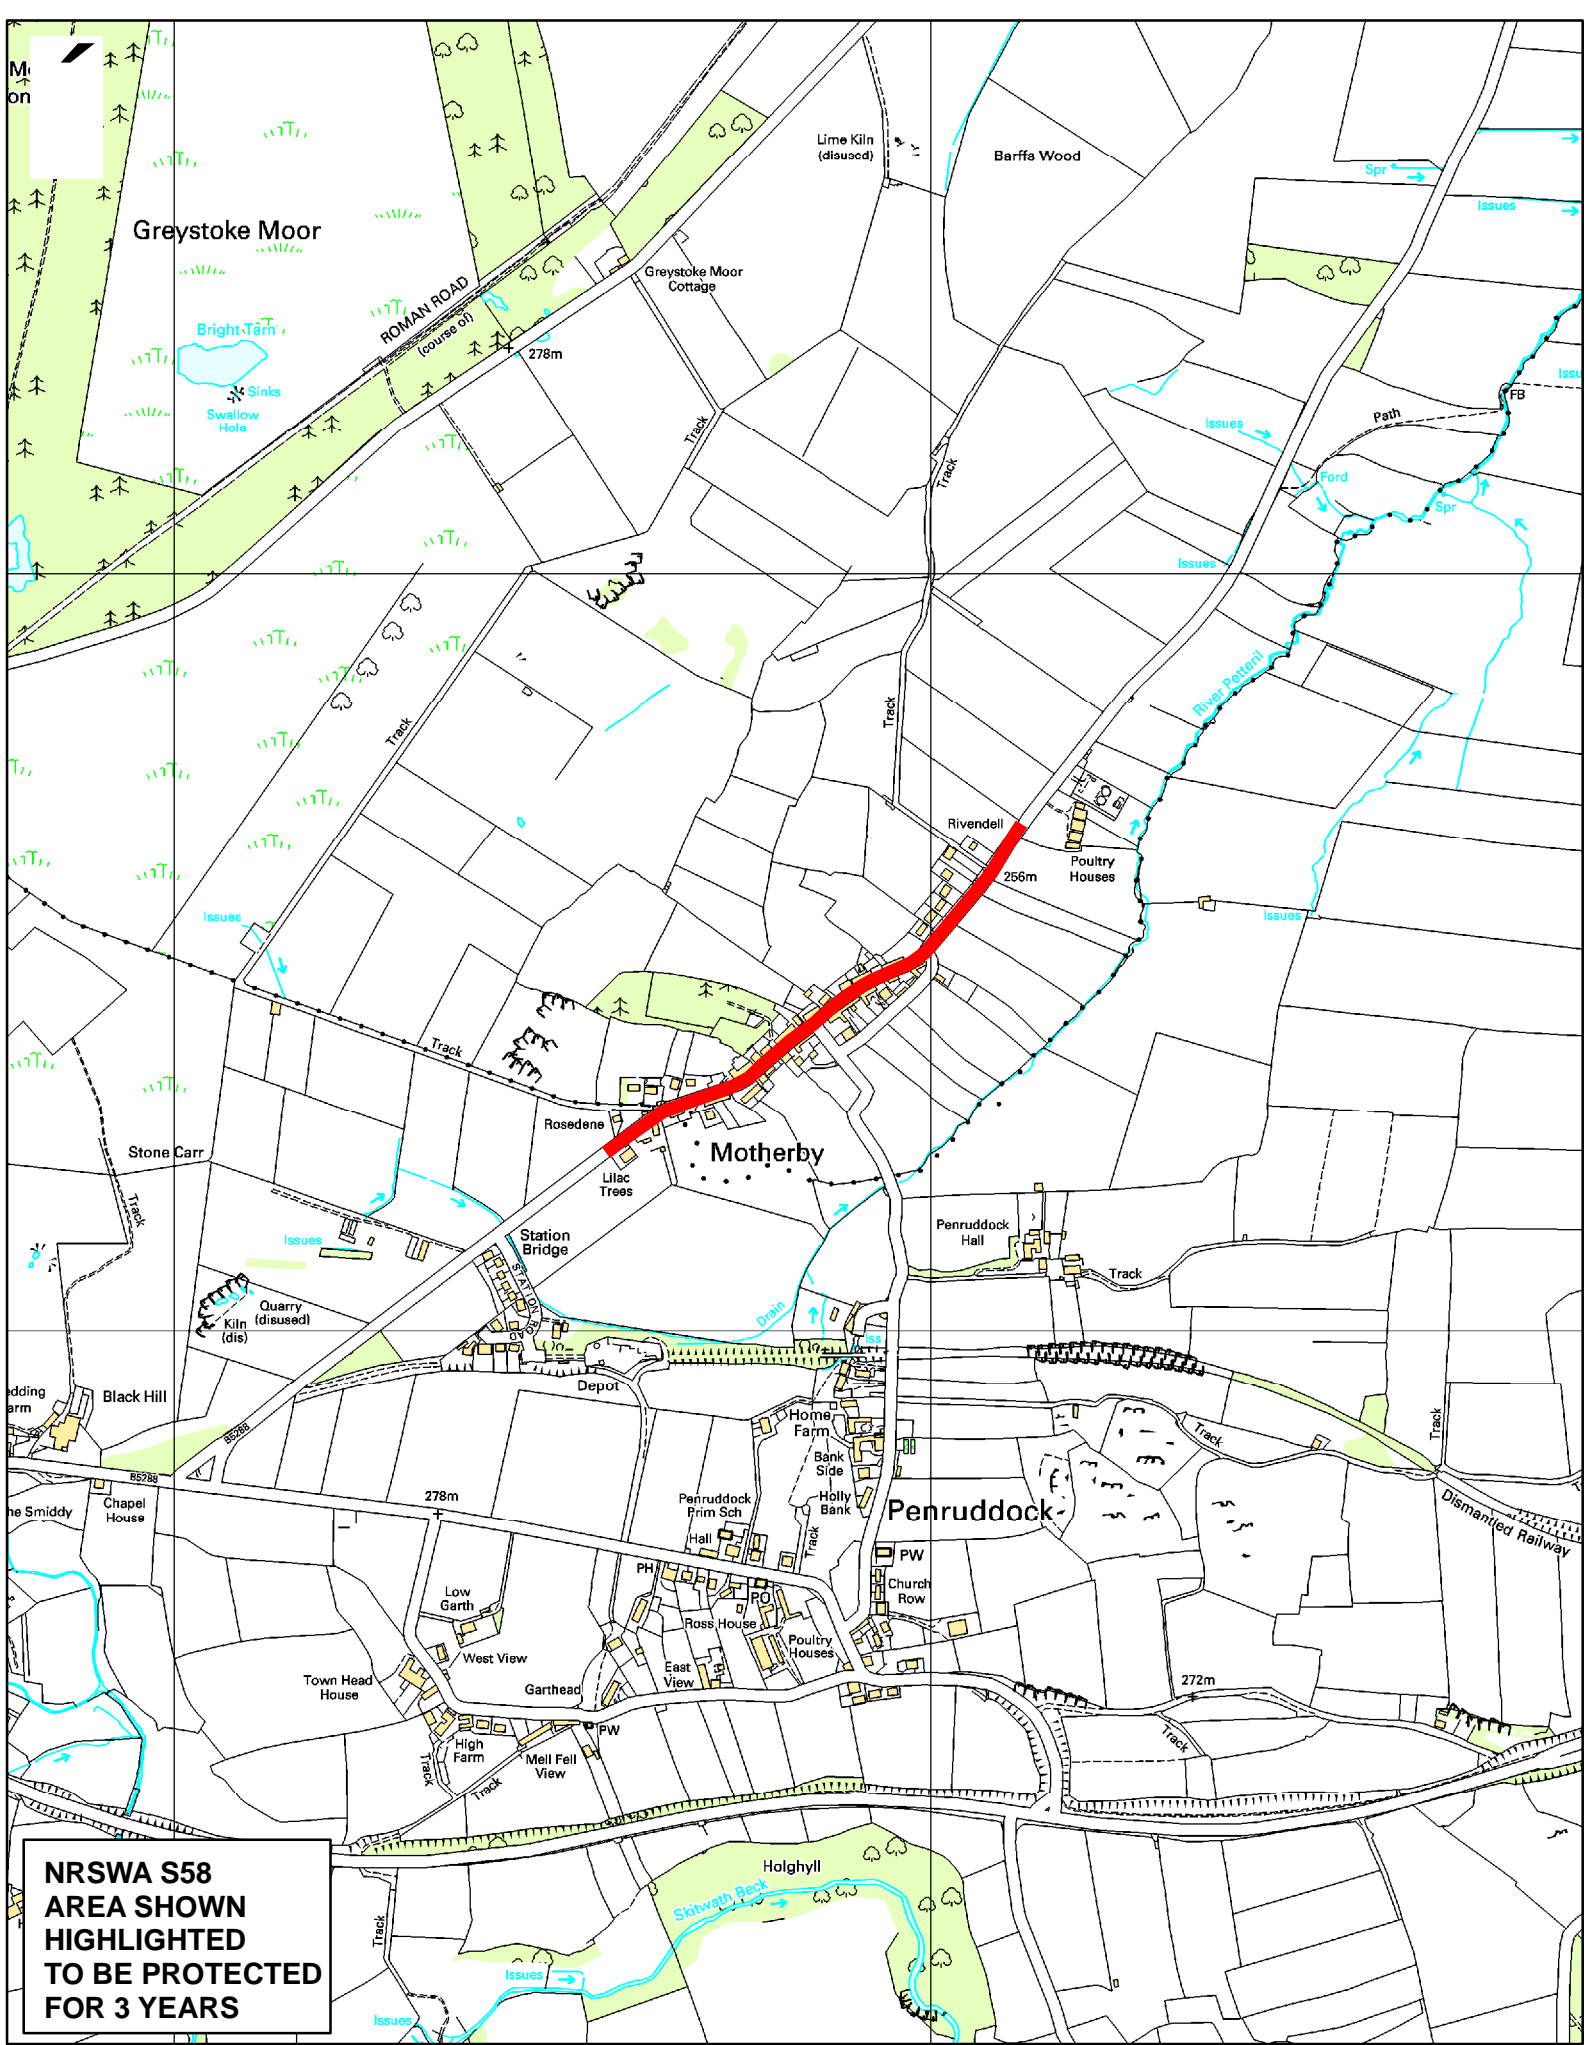

**NRSA S58  
AREA SHOWN  
HIGHLIGHTED  
TO BE PROTECTED  
FOR 3 YEARS**



Reproduction from, or based on, Ordnance Survey map material with the permission of the Controller of Her Majesty's Stationary office. (c) Crown Copyright. Licence number 100019596

**TITLE**  
B5288 Motherby Village

Grid Ref:	342573, 528234
Drawing No:	S58B5288MV
Scale:	1:10,000
USRN:	13504715