

## AUTHORISATION TO RAISE A PERMIT

ALL FIELDS MUST BE COMPLETED BEFORE SUBMISSION

PLEASE EMAIL THE COMPLETED FORM TO THE RELEVANT AREA & YOUR PROGRAMME OFFICER (see below)

Allerdale & Copeland

[streetworks.west@cumbria.gov.uk](mailto:streetworks.west@cumbria.gov.uk)

Carlisle & Eden

[streetworks.east@cumbria.gov.uk](mailto:streetworks.east@cumbria.gov.uk)

Barrow & South Lakeland

[streetworks.south@cumbria.gov.uk](mailto:streetworks.south@cumbria.gov.uk)

Street Name (only one street per permit)	U3026
Town	Hutton Grange
Street USRN	13501480 & 13504456
Location of Works	U3026 from its junction with the U3027 (Black Syke) to its junction junction with the U3025
Promoter Reference (works order number ref)	
Contact (CCC job runner)	Sean Mitchell
Email Address	<a href="mailto:sean.mitchell@cumbria.gov.uk">sean.mitchell@cumbria.gov.uk</a>
Phone Number	01768 812115
Contact (contractor carry out the works)	Hanson Contracting - 01768 865571
Address	Coleridge House, Salkeld Road, Gilwilly Industrial Estate, Penrith, CA11 9BN
Out of Hours Telephone Number	0300 303 2992
Description of Works (must be in plain English & no jargon)	Carriageway Resurfacing, Drainage & Associated Civil Works
Works Type (select from drop down list)	Major (minimum of 3 months notice to be given for works with a duration of more than 11 days. This also includes any work with a TTRO's and a section 58)
Works Start Date	1st June 2020
Works End Date	14th June 2020
Excavation Type (select from drop down list)	Excavation Works - Other
Traffic Management ( select from drop down list)	Road Closure (this would require a MAJOR works type)
Agreement (enter agreement reference if you have requested an early start)	
Notice Text (please provide details of any work conditions that you are implementing on site)	
Permit Approved	

### Streetworks Team

Please email confirmation back to the job runner and the relevant programme officer.

Allerdale & Copeland


[ryan.pearson@cumbria.gov.uk](mailto:ryan.pearson@cumbria.gov.uk)

Carlisle & Eden

[natalie.galloni-cosgrove@cumbria.gov.uk](mailto:natalie.galloni-cosgrove@cumbria.gov.uk)

Barrow & South Lakeland

[janette.boyles@cumbria.gov.uk](mailto:janette.boyles@cumbria.gov.uk)

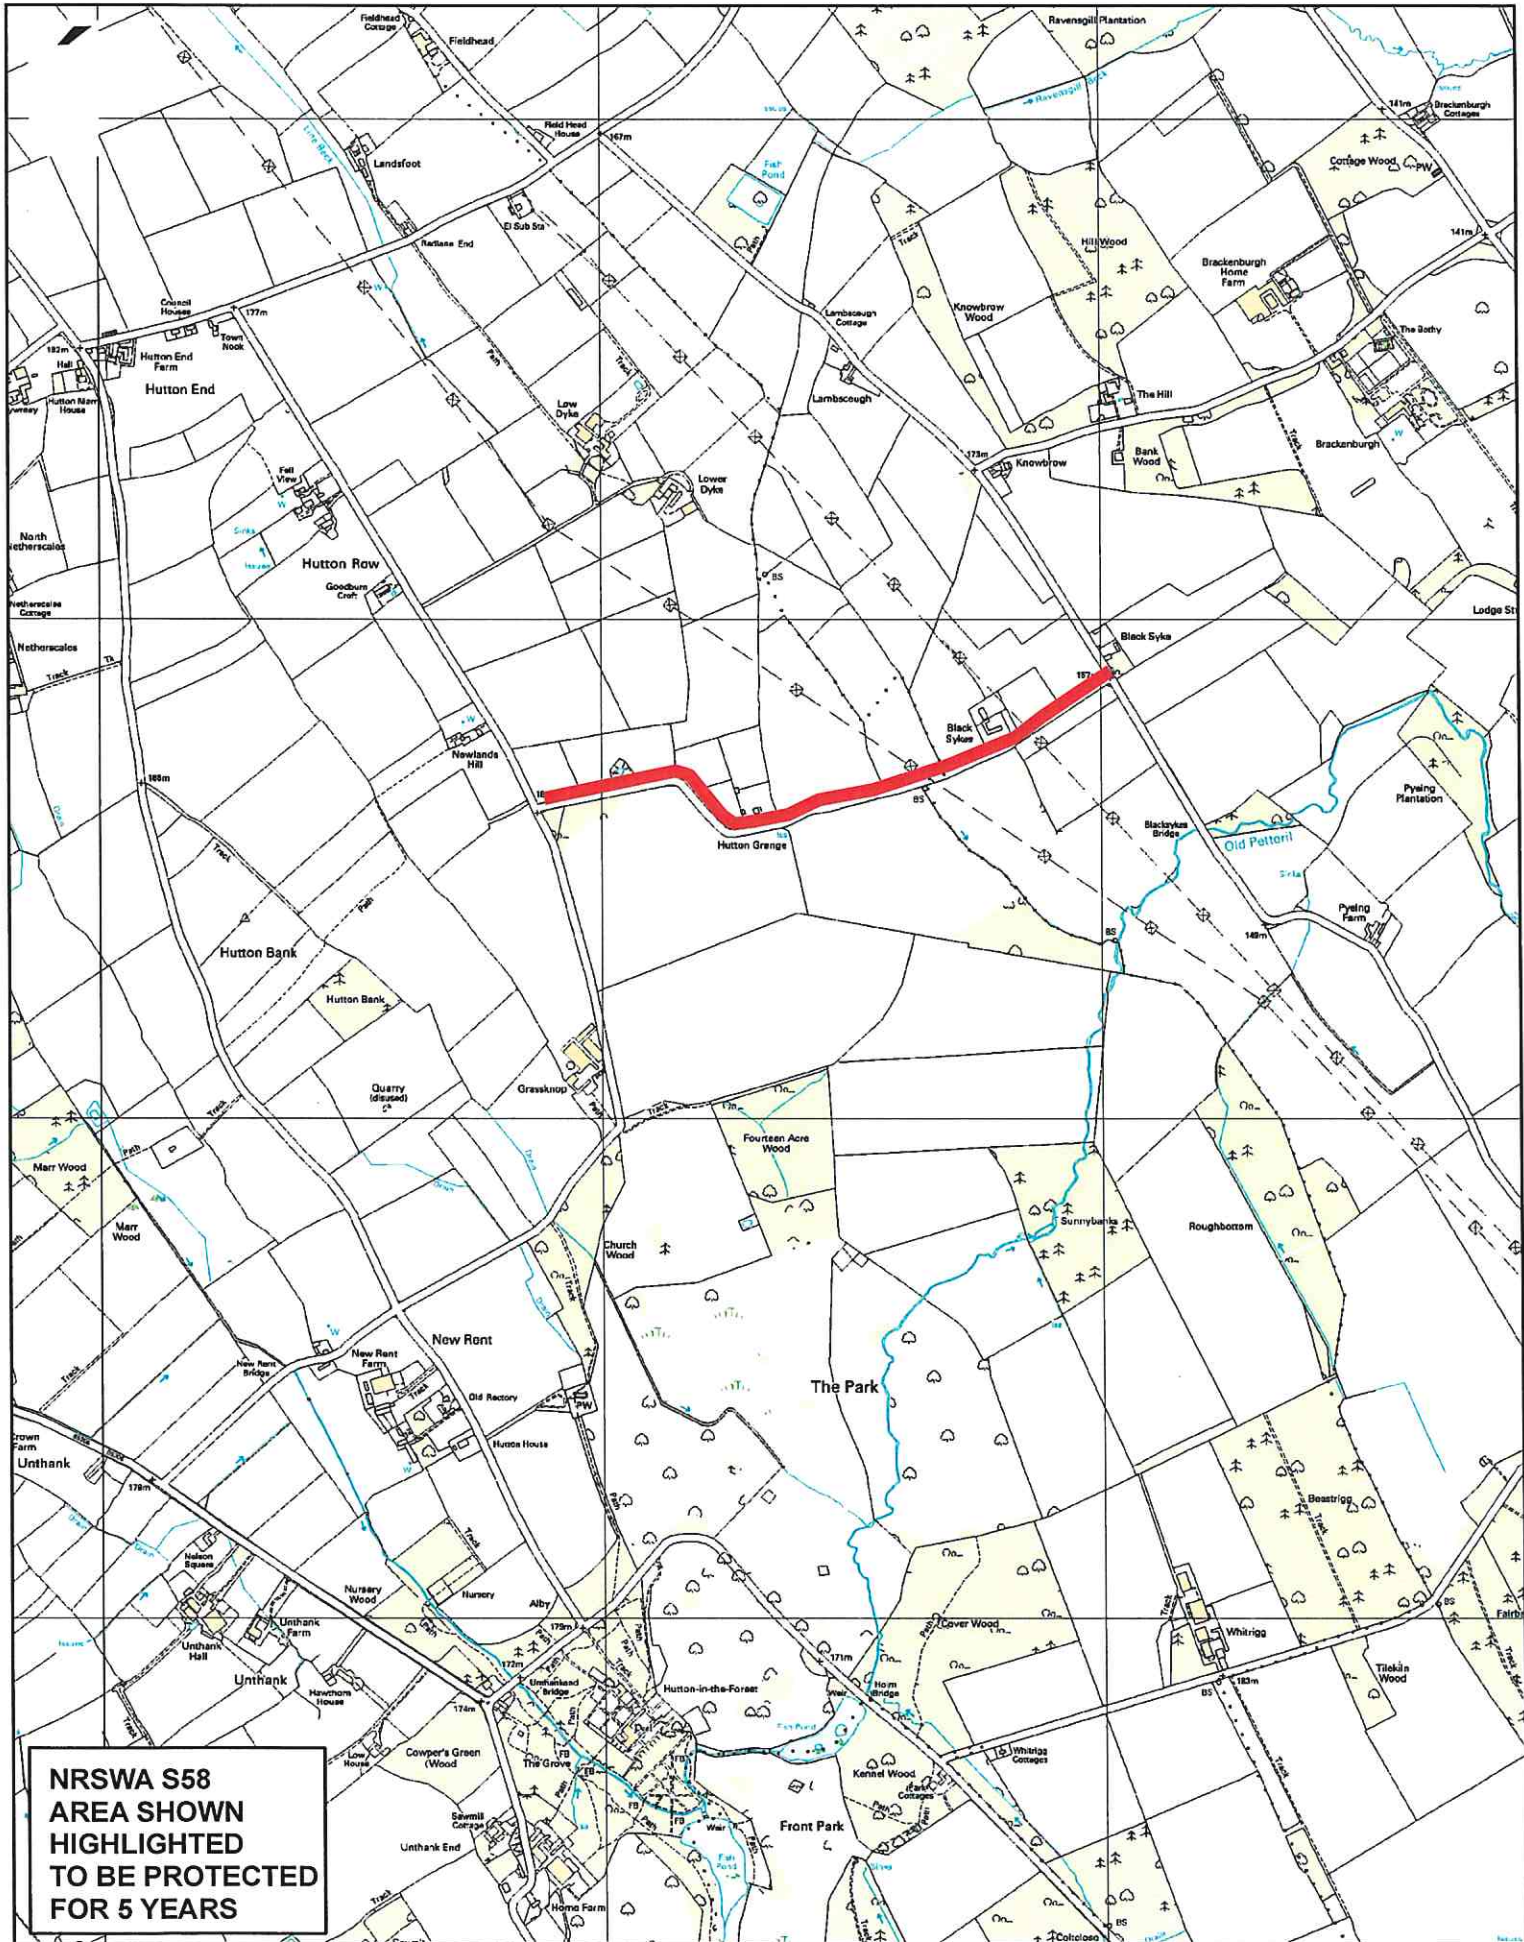

**NRSWA S58  
AREA SHOWN  
HIGHLIGHTED  
TO BE PROTECTED  
FOR 5 YEARS**



Reproduction from, or based on, Ordnance Survey map material with the permission of the Controller of Her Majesty's Stationary office. (c) Crown Copyright. Licence number 100019596

**TITLE**  
U3026 Black Syke To  
Hutton Grange

Grid Ref:	346518, 537652
Drawing No:	S58U3026BYTHG
Scale:	1:14,500
USRN:	13501480 & 13504456