

AUTHORISATION TO RAISE A PERMIT

ALL FIELDS MUST BE COMPLETED BEFORE SUBMISSION

PLEASE EMAIL THE COMPLETED FORM TO THE RELEVANT AREA & YOUR PROGRAMME OFFICER (see below)

Allerdale & Copeland

streetworks.west@cumbria.gov.uk

Carlisle & Eden

streetworks.east@cumbria.gov.uk

Barrow & South Lakeland

streetworks.south@cumbria.gov.uk

Street Name (only one street per permit)	C3073
Town	Near Orton
Street USRN	13501186 & 13509454
Location of Works	C3073 from its junction with the B6261 to its junction with the U3272 Greenholme
Promoter Reference (works order number ref)	
Contact (CCC job runner)	Martin Lightburn
Email Address	martin.lightburn@cumbria.gov.uk
Phone Number	01768 812140
Contact (contractor carry out the works)	Hanson Contracting - 01768 865571
Address	Coleridge House, Salkeld Road, Gilwilly Industrial Estate, Penrith, CA11 9BN
Out of Hours Telephone Number	0300 303 2992
Description of Works (must be in plain English & no jargon)	Carriageway Resurfacing, Drainage & Associated Civil Works
Works Type (select from drop down list)	Major (minimum of 3 months notice to be given for works with a duration of more than 11 days. This also includes any work with a TTRO's and a section 58)
Works Start Date	18th May 2020
Works End Date	7th June 2020
Excavation Type (select from drop down list)	Excavation Works - Other
Traffic Management (select from drop down list)	Road Closure (this would require a MAJOR works type)
Agreement (enter agreement reference if you have requested an early start)	
Notice Text (please provide details of any work conditions that you are implementing on site)	works planned to be undertaken in 2 phases
Permit Approved	

Streetworks Team

Please email confirmation back to the job runner and the relevant programme officer.

Allerdale & Copeland


ryan.pearson@cumbria.gov.uk

Carlisle & Eden

natalie.galloni-cosgrove@cumbria.gov.uk

Barrow & South Lakeland

janette.boyles@cumbria.gov.uk

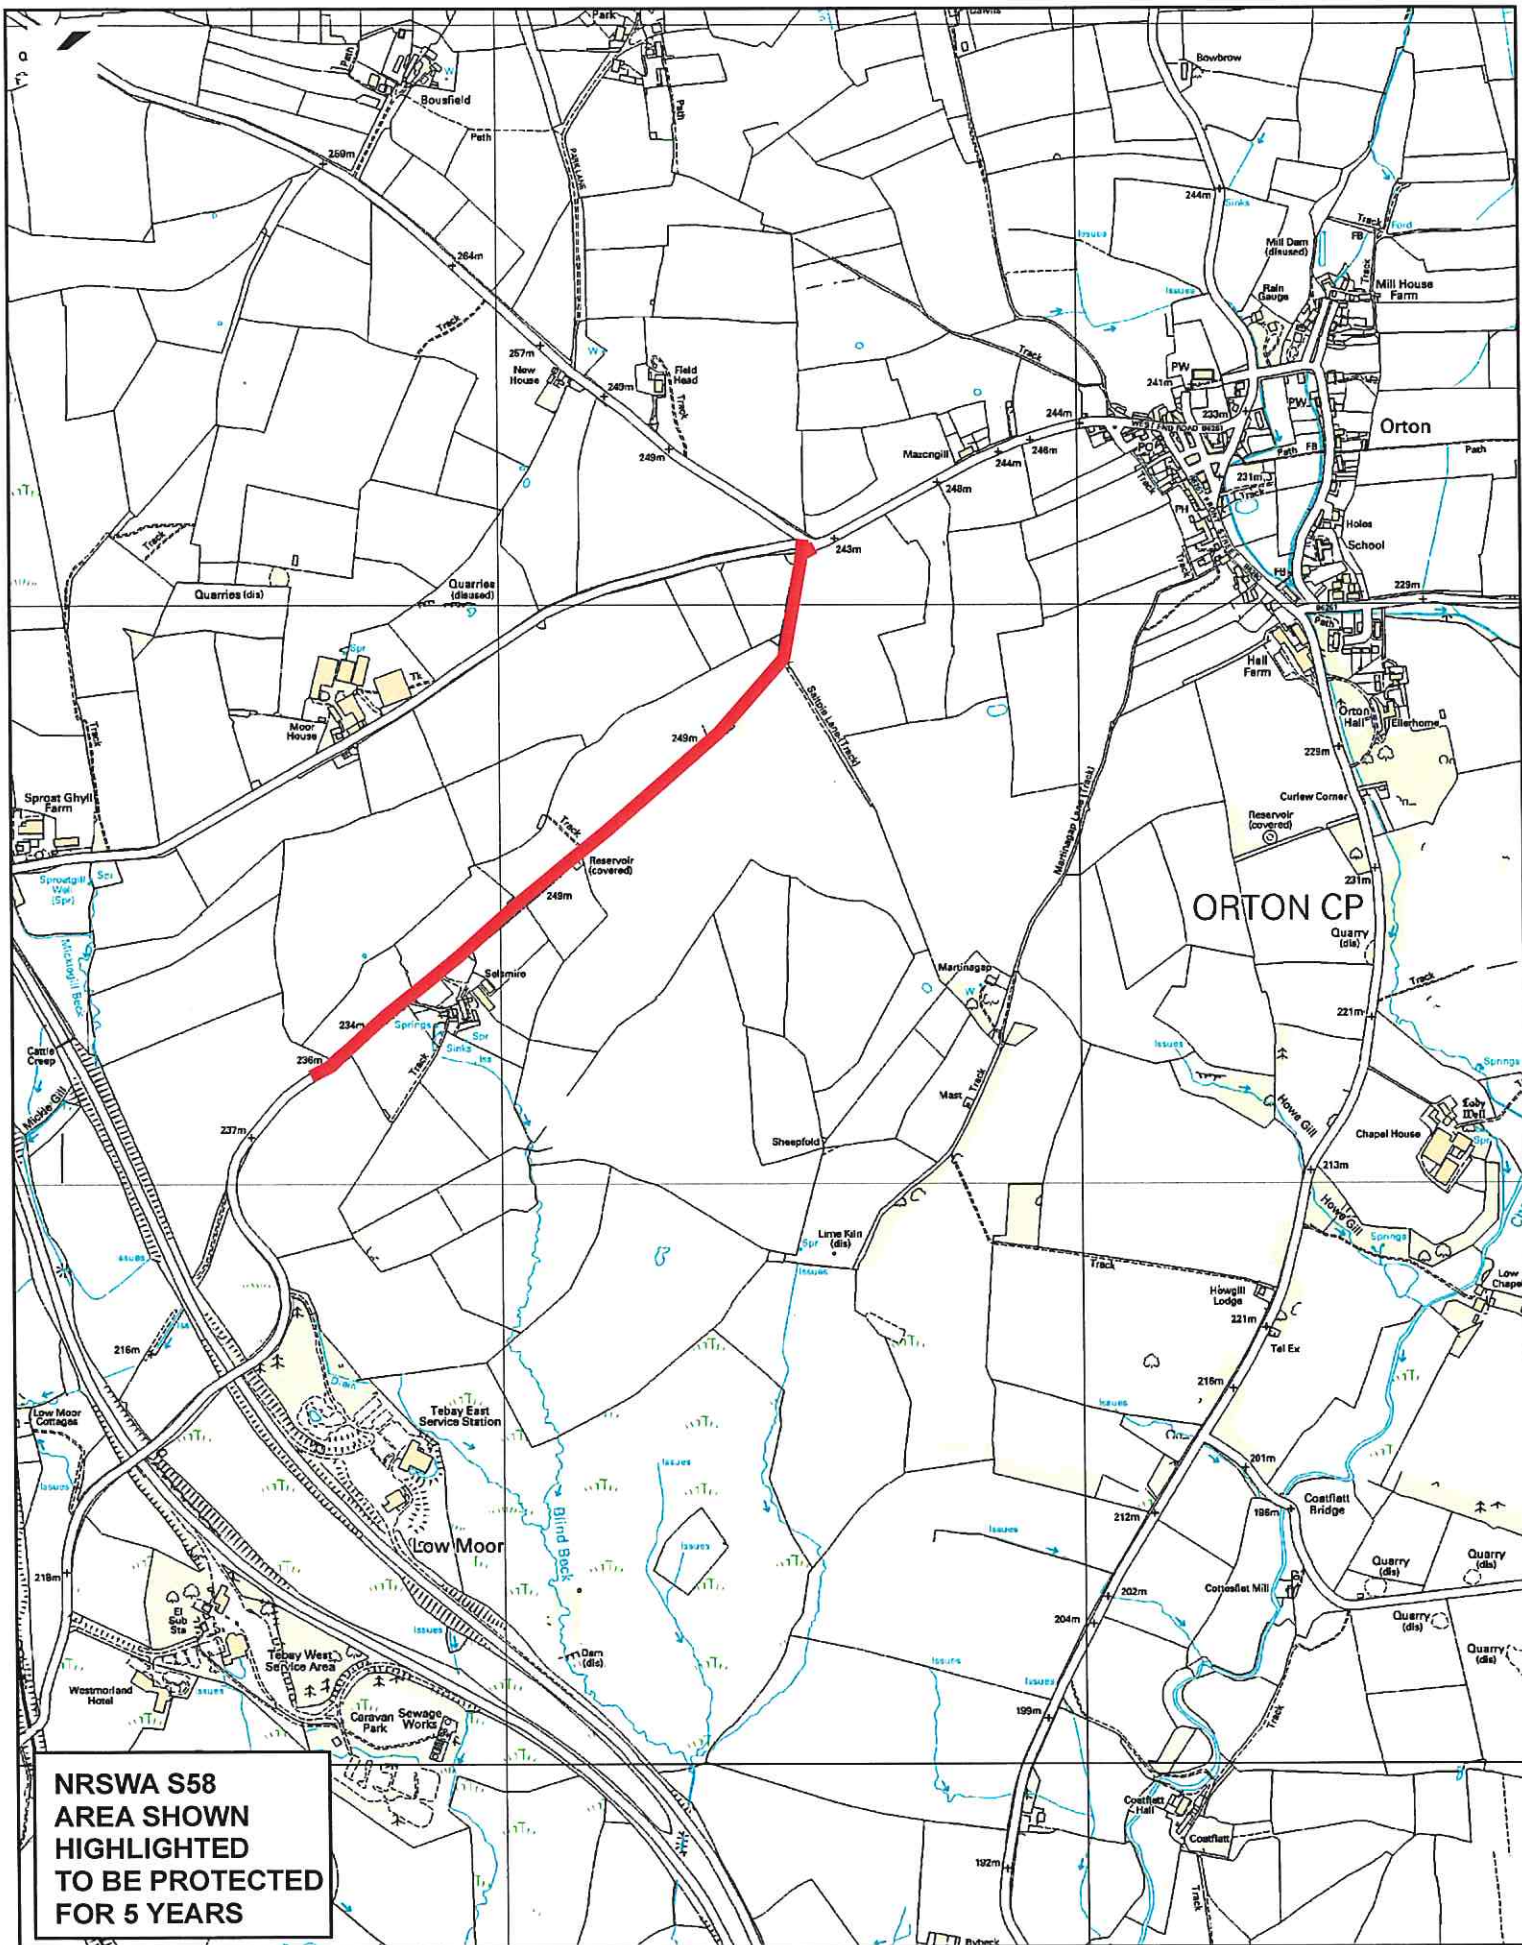

**NRSWA S58
AREA SHOWN
HIGHLIGHTED
TO BE PROTECTED
FOR 5 YEARS**



Reproduction from, or based on, Ordnance Survey map material with the permission of the Controller of Her Majesty's Stationary office. (c) Crown Copyright. Licence number 100019596

TITLE
C3073 B6261 Junction To
South West Of Selsmere

Grid Ref:	360900, 507370
Drawing No:	S58C3073BJTWS
Scale:	1:12,500
USRN:	13501186