


KEY
 Post 1976 Modifications
 Path Status
 Creation
 Extinguishment

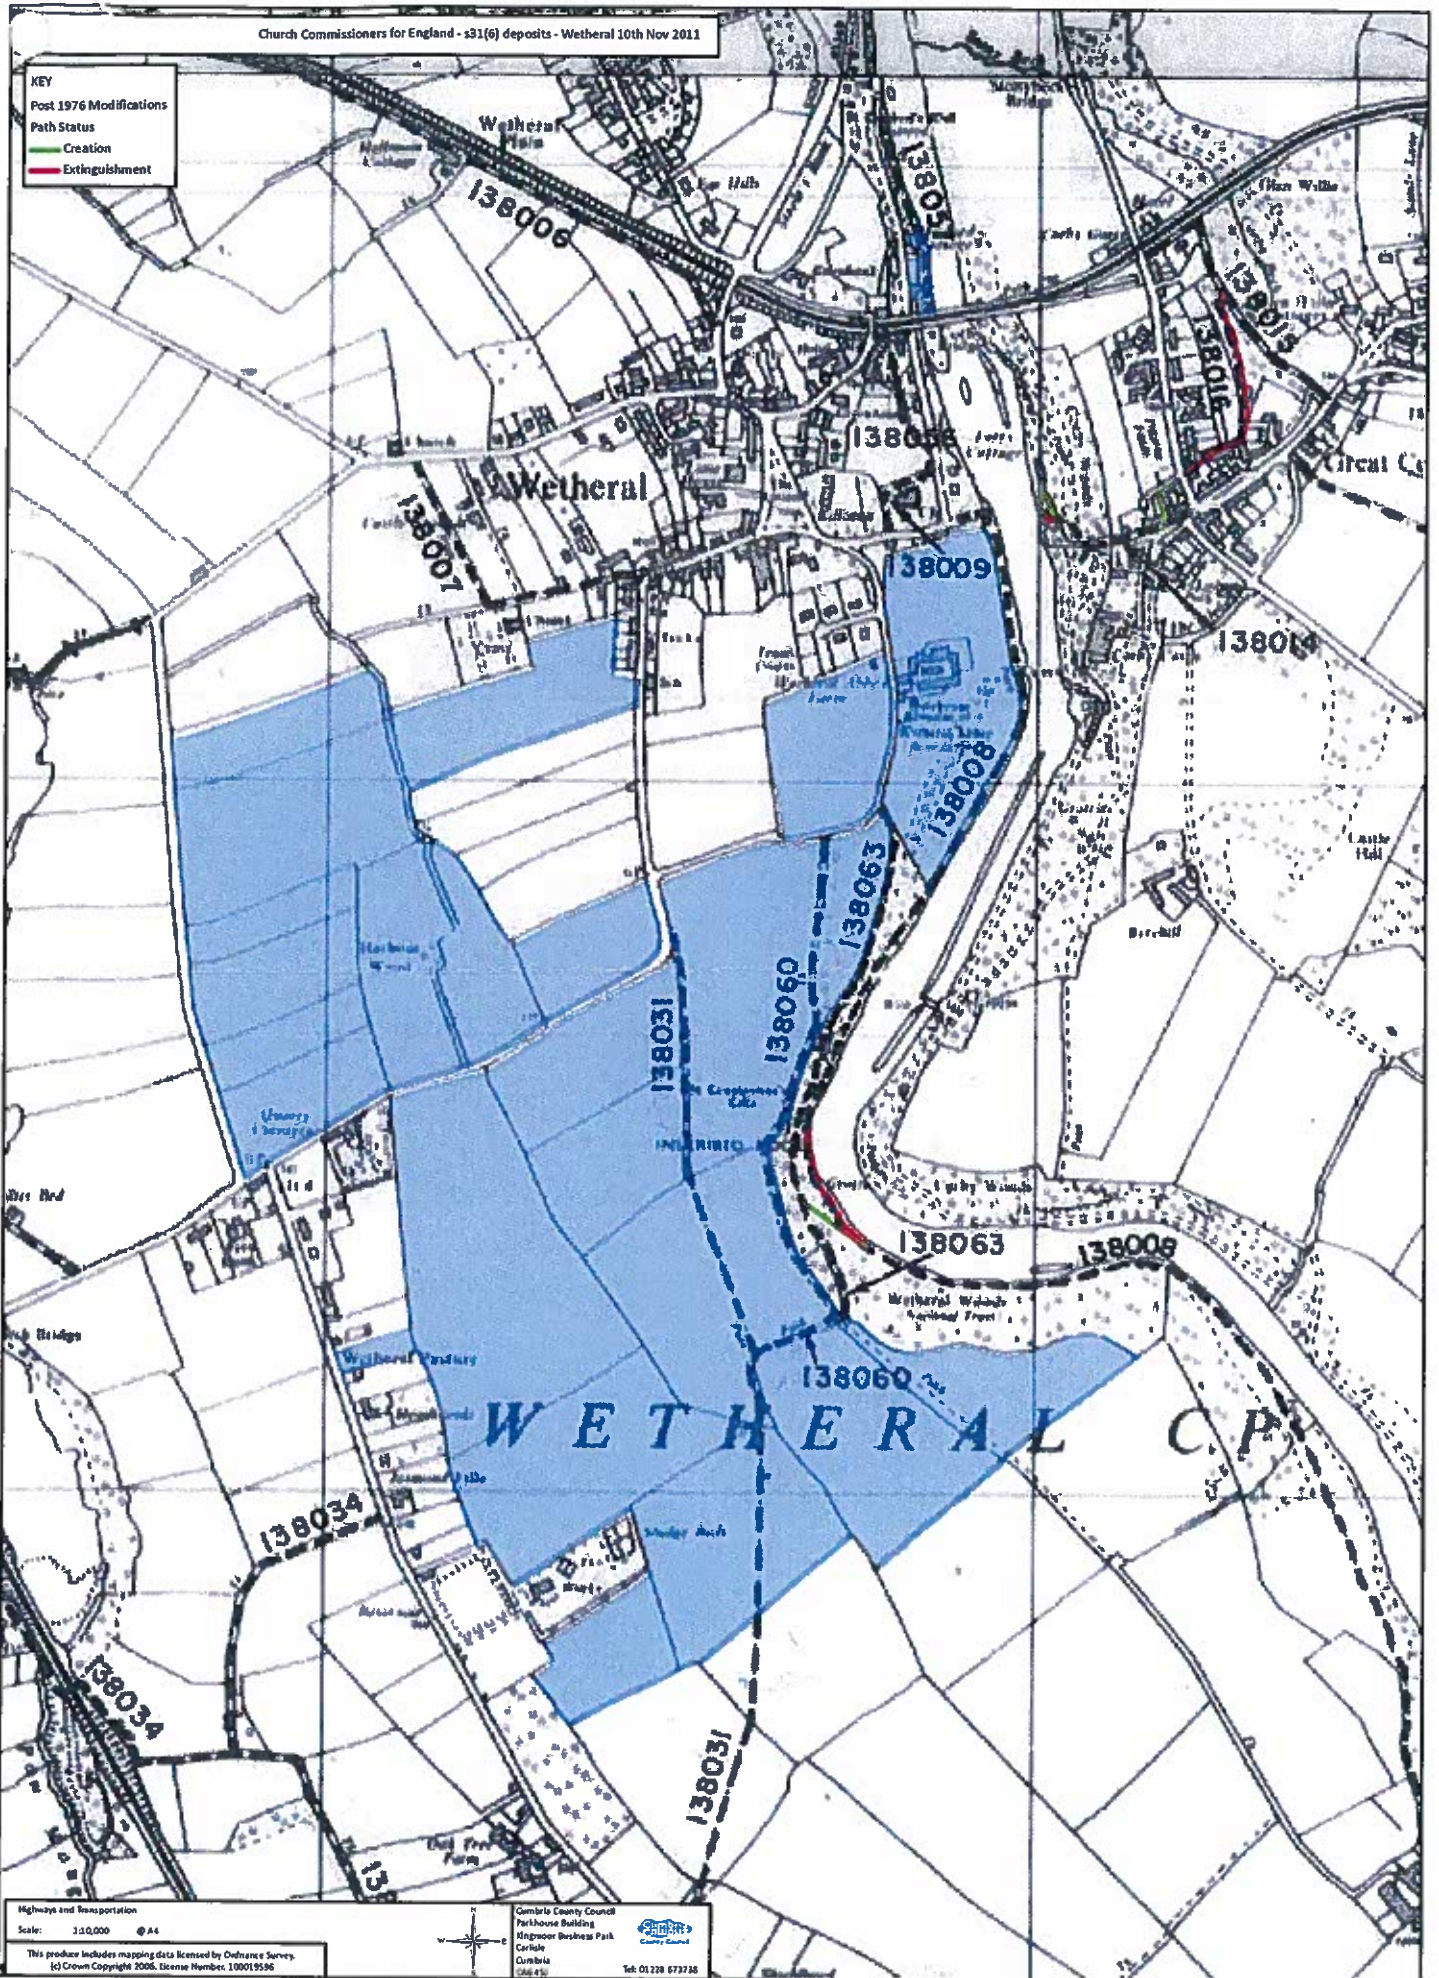

Highways and Transportation
 Scale: 1:10,000 © A4
 This product includes mapping data licensed by Ordnance Survey.
 © Crown Copyright 2006, License Number: 100019596

Cumbria County Council
 Parishouse Building
 Inghamoor Business Park
 Carlisle
 Cumbria
 LA4 6TU
 Tel: 01228 673235

*Mr Jones
 Church solicitor*