

- Notes:
- The information shown is without obligation or warranty, and is a general guide to the location of Statutory Undertakers' apparatus. No guarantee is given to its accuracy. It should not be relied upon in the event of excavation or other works undertaken near to the assumed position of the apparatus shown. No liability of any kind whatsoever is accepted by Capita for any error or omission.
 - It is recommended that excavation in close proximity to Public Utility apparatus should be undertaken by hand. This should be allowed for in the rates for excavation.
 - The location of individual service connections to properties are not shown on the drawing, but must be anticipated.
 - Contractor should supply a trial hole report, containing photographs of each excavation, levels of identified utilities and any other apparatus within excavation.
 - Contractor where possible should obtain CBR values from within the excavations, this may not be possible due to presence of services. Results should be highlighted within the trial hole report.
 - Soil Samples should be taken for contamination testing, Contractor to confirm presence of hazardous materials.
 - Road cores should identify the existing construction of the carriageway, within the report the Contractor should highlight presence of tar.

Key

	Gas
	Gas (Taken from record)
	Electric cable
	Foul water sewer
	Foul water sewer (taken from record)
	Water main
	Water main (taken from record)
	Unidentified
	Approximate location of proposed trial hole
	Approximate location of proposed road cores

Rev	Drawn	Checked	App'd	Description	Date
P05	LJS	GW	CH	TP1, TP2, TP5, TP6 & TP8 adjusted due to site conditions	2018-07-04
P04	GW	-	-	Amendment to P12 and P14	2018-05-18
P03	LJS	-	-	Road Cores added, requirement for testing clarified	2018-05-31
P02	LJS	GW	CH	Trial Holes 10, 11 and 12 added	2018-05-21
P01	KJH	LJS	CH	Initial Issue	2018-02-21

Purpose of Issue
S2 - Issued for Information

Classification
Commercial in Confidence

Client

Kingmoor Business Park
Carlisle, Cumbria, CA6 4SJ
Tel: 01228 673000

Project
**NPIF Scheme Design
Bransty Row**


Drawing
**Junction Improvements
Trial hole**

Scale at A1	Drawn	Checked	Approved
1:250	KJH	LJS	CH

Project No.	Date
CS/093416	2017-13-10

Project - Originator - Zone - Level - File Type - Role - Number	Revision
BRN-CAP-VUT-01-DR-C-2001	P05

Real Estate and Infrastructure
Kingmoor Business Park, Carlisle, Cumbria, CA6 4SJ
01228 673000
www.capitaproperty.co.uk
Capita Real Estate and Infrastructure Ltd.

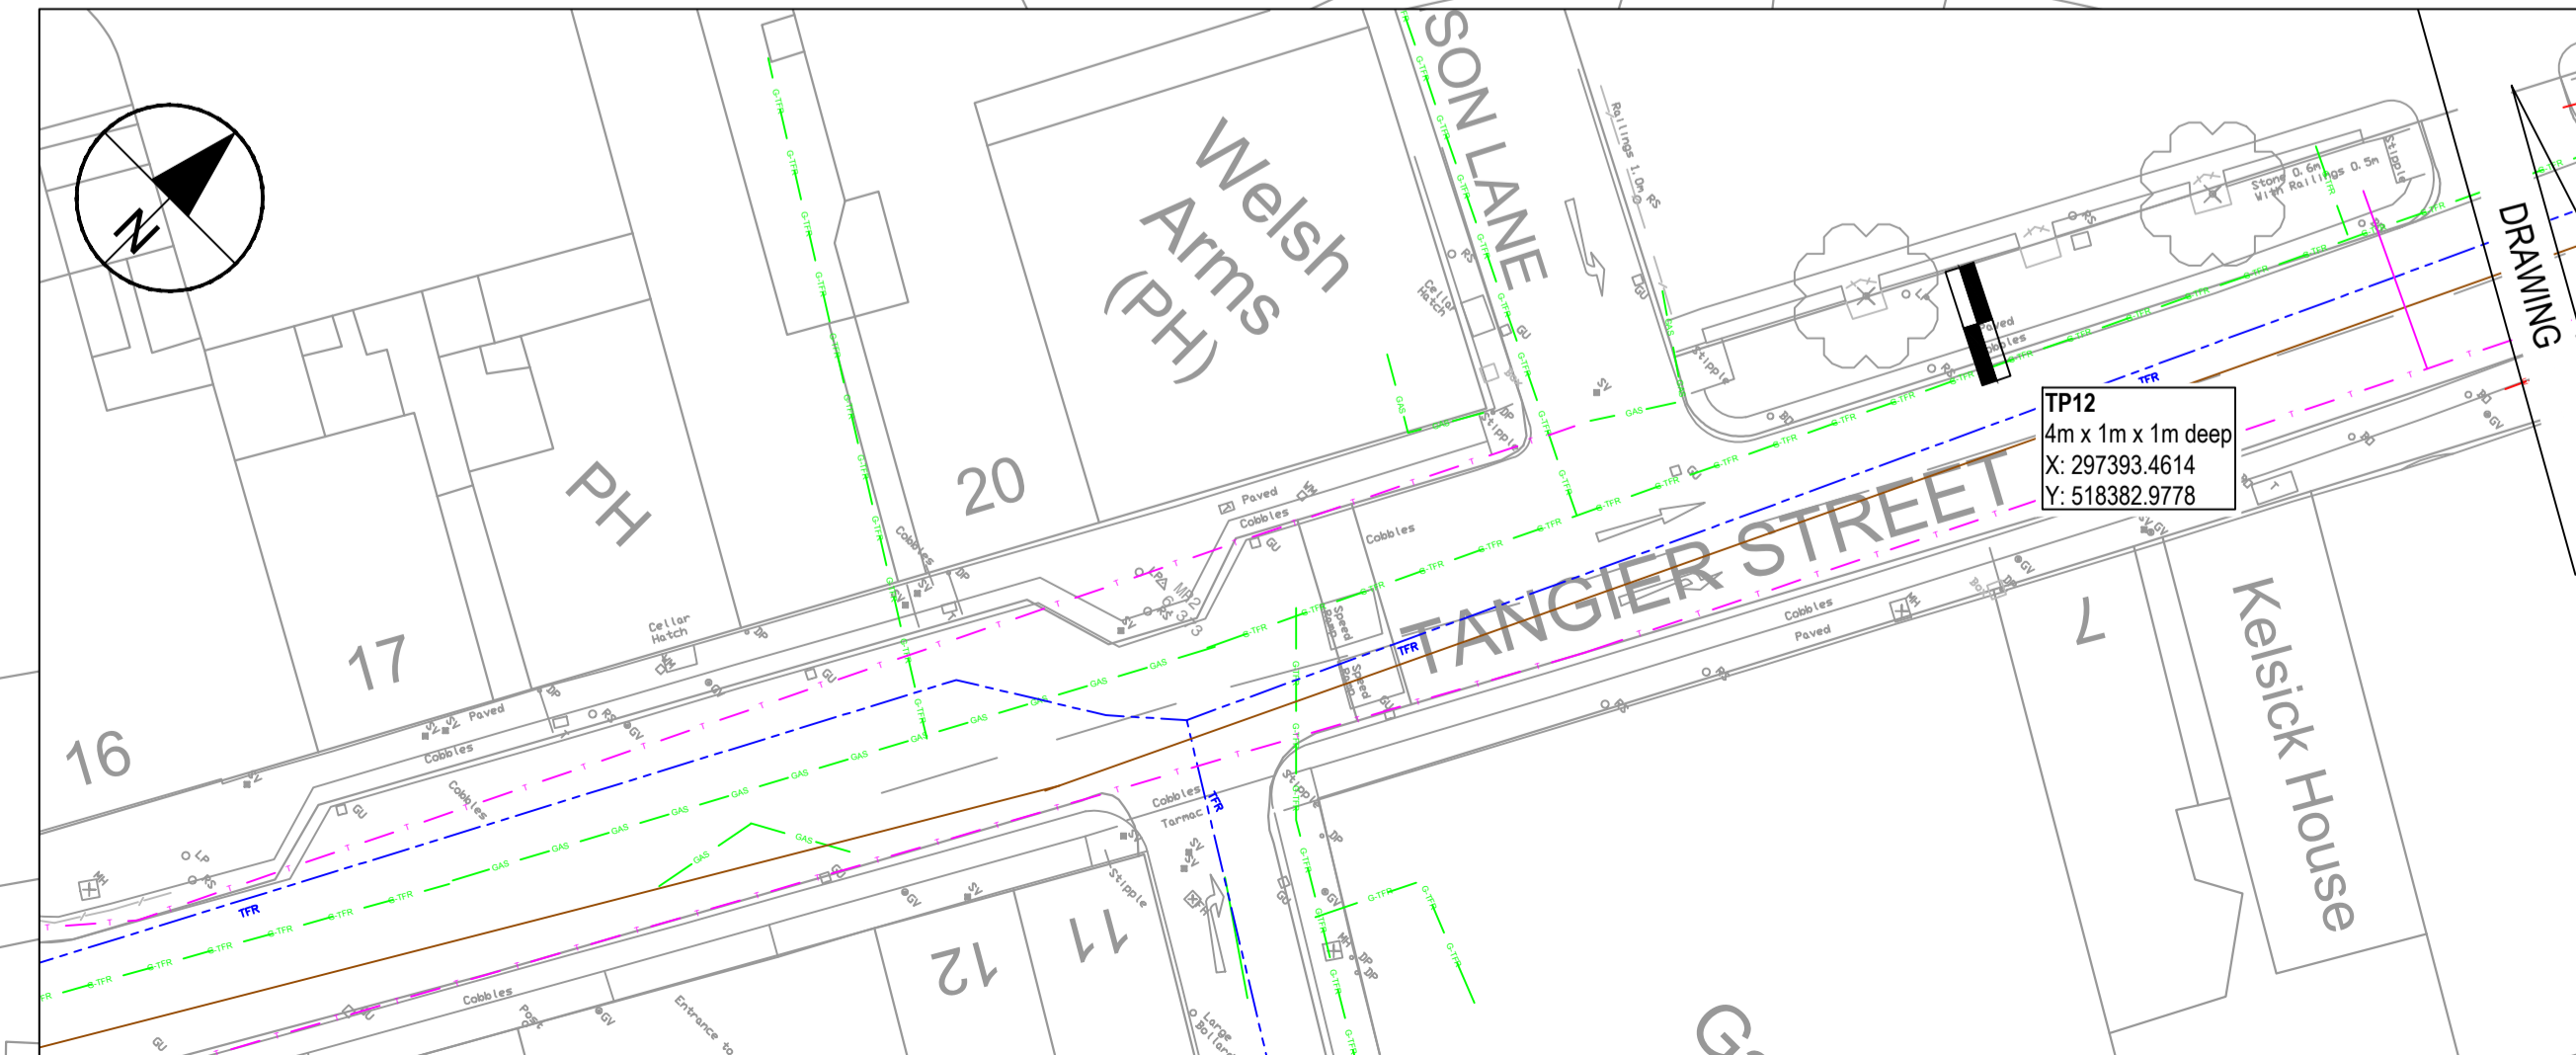

I:\CS\16\093416\PROJECTS\2016\CONTRACTS\BRNSTY ROW\NPIF\DR-C-2001.DWG
 P1: LJS
 P2: LJS
 P3: LJS
 P4: GW
 P5: LJS
 P6: LJS
