

Economy and Infrastructure • Cumbria County Council • Parkhouse  
Building • Kingmoor Business Park • Carlisle • CA6 4SJ  
T: 07824 408675 • E: David.Haughian@cumbria.gov.uk

To whom it may concern,

03/07/2018

Our reference:  
North Road/Bridge Road

Dear Sir / Madam

**NEW ROADS & STREET WORKS ACT 1991 (NRASWA)**

**SECTION 58 – NOTICE OF SUBSTANTIAL WORKS FOR ROAD PURPOSES  
THIS IS NOT A REQUEST FOR SERVICES**

**C6012 BRIDGE ROAD, A590 NORTH ROAD, A580 JUBILEE BRIDGE AND U6214 FERRY  
ROAD, BARROW-IN-FURNESS**

**USRN: 1900057 / 1900217 / 1900056 / 1900132**

**OS Refs: 319139,468619 to 319076,468784 /**

**319065,468775 to 319010,468905 /**

**319078,468767 to 318951,468728 /**

**319123,468706 to 319114,468724 /**

**319099,468762 to 319082,468798**

Under Section 58 of the NRSWA I hereby give you notice that the following location will be subject to 5 year's protection.

The roads in which these works will take place are C6012 Bridge Road, A590 North Road, A580 Jubilee Bridge and U6214 Ferry Road.

Please note sections 1 to 5 of the attached document regarding the planned works.

Yours faithfully



David Haughian  
Programme Lead

**NEW ROADS AND STREET WORKS ACT 1991**  
**SECTION 58**  
**NOTICE OF SUBSTANTIAL ROAD WORKS FOR ROAD PURPOSES**

1. Three months advance notice is hereby given that Cumbria County Council in its capacity as highway authority intends to carry out substantial works for road purposes.
2. The streets in which these works will take place are:  
  
C6012 Bridge Road, A590 North Road, A590 Jubilee Bridge and U6214 Ferry Road.
3. Work is expected to be complete by the end of April 2019.
4. Work is anticipated to commence on 1<sup>st</sup> October 2018. Work should begin within one month of this date.
5. The works notified will include the following:

USRN –

- (1) C6012: 1900057 (80893667)
- (2) A590 North Road:1900217 (80808002)
- (3) A590 Jubilee Bridge:1900056 (80808002)
- (4) U6214 Ferry Road:1900132 (80808126)

Grid Ref –

- (1) C6012: 319139,468619 to 319076,468784
- (2) A590 North Road: 319065,468775 to 319010, 468905
- (3) A590 Jubilee Bridge: 319078, 468767 to 318951, 468728
- (4) U6214 Ferry Road: 319123, 468706 to 319114, 468724
- (5) U6214 Ferry Road: 319099, 468762 to 319082, 468798

Description of Works -

The works involve the creation of new signalised junctions. Detailed activities include site clearance, earthworks, drainage, carriageway and footway construction, realignment and resurfacing, line markings, relocation of street lighting, installation of traffic signals and controlled pedestrian crossings and road signs.


Extent of Works -

1. The C6012 Bridge Road from a point 110m north of its junction with St Patricks Road to its the junction with the A590 Jubilee Bridge Roundabout.
2. The A590 North Road from its junction with the A590 Jubilee Bridge Roundabout to a point 130m north of the junction with the A590 Jubilee Bridge Roundabout.
3. The A590 Jubilee Bridge from its junction with (and including) the A590 Jubilee Bridge Roundabout to a point 110m west of its junction with the A590 Jubilee Bridge Roundabout.


4. The U6214 Ferry Road from a point 8m south of its junction with U6214 Stewart Street to a point 7m north of its junction with U6214 Stewart Street.
5. The U6214 Ferry Road from a point 16m south of its junction with U6214 Burnaby Street to a point 20m north of its junction with U6214 Burnaby Street.
  
6. Subject to the exemptions in the Act and Regulations under it, no street works may be executed for a period of **5** years from completion of the works described in paragraph 5 without the consent of the said highway authority, which is not to be unreasonably withheld.
  
7. If any statutory undertaker has any planned work for this affected area and wishes to execute it before this restriction comes into effect they should, for the purpose of Section 55, give notice of their proposals within 20 days of this notice.

Contact point:  
David Haughian  
Programme Lead  
Date: 29.06.18



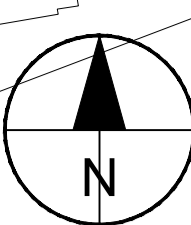

- NOTES**
1. DO NOT SCALE FROM THIS DRAWING.
  2. ALL DIMENSIONS IN MILLIMETERS UNLESS NOTED OTHERWISE.
  3. ALL MATERIALS AND WORKMANSHIP WILL BE AS SPECIFIED IN THE SPECIFICATION UNLESS NOTED OTHERWISE.
  4. THIS DRAWING IS TO BE READ IN CONJUNCTION WITH ALL DRAWINGS AND DOCUMENTATION ASSOCIATED WITH THE PROJECT.
  5. THIS DRAWING HAS BEEN BASED UPON SURVEY / OS INFORMATION SUPPLIED BY GREENHATCH GROUP AND CAPITA SHALL NOT BE LIABLE FOR ANY INACCURACY OR DEFICIENCIES ARISING FROM IT.
  6. ALL LEVELS, DIMENSIONS AND LOCATIONS ARE TO BE CHECKED BY THE MAIN CONTRACTOR PRIOR TO COMMENCEMENT OF ANY WORK ON SITE.

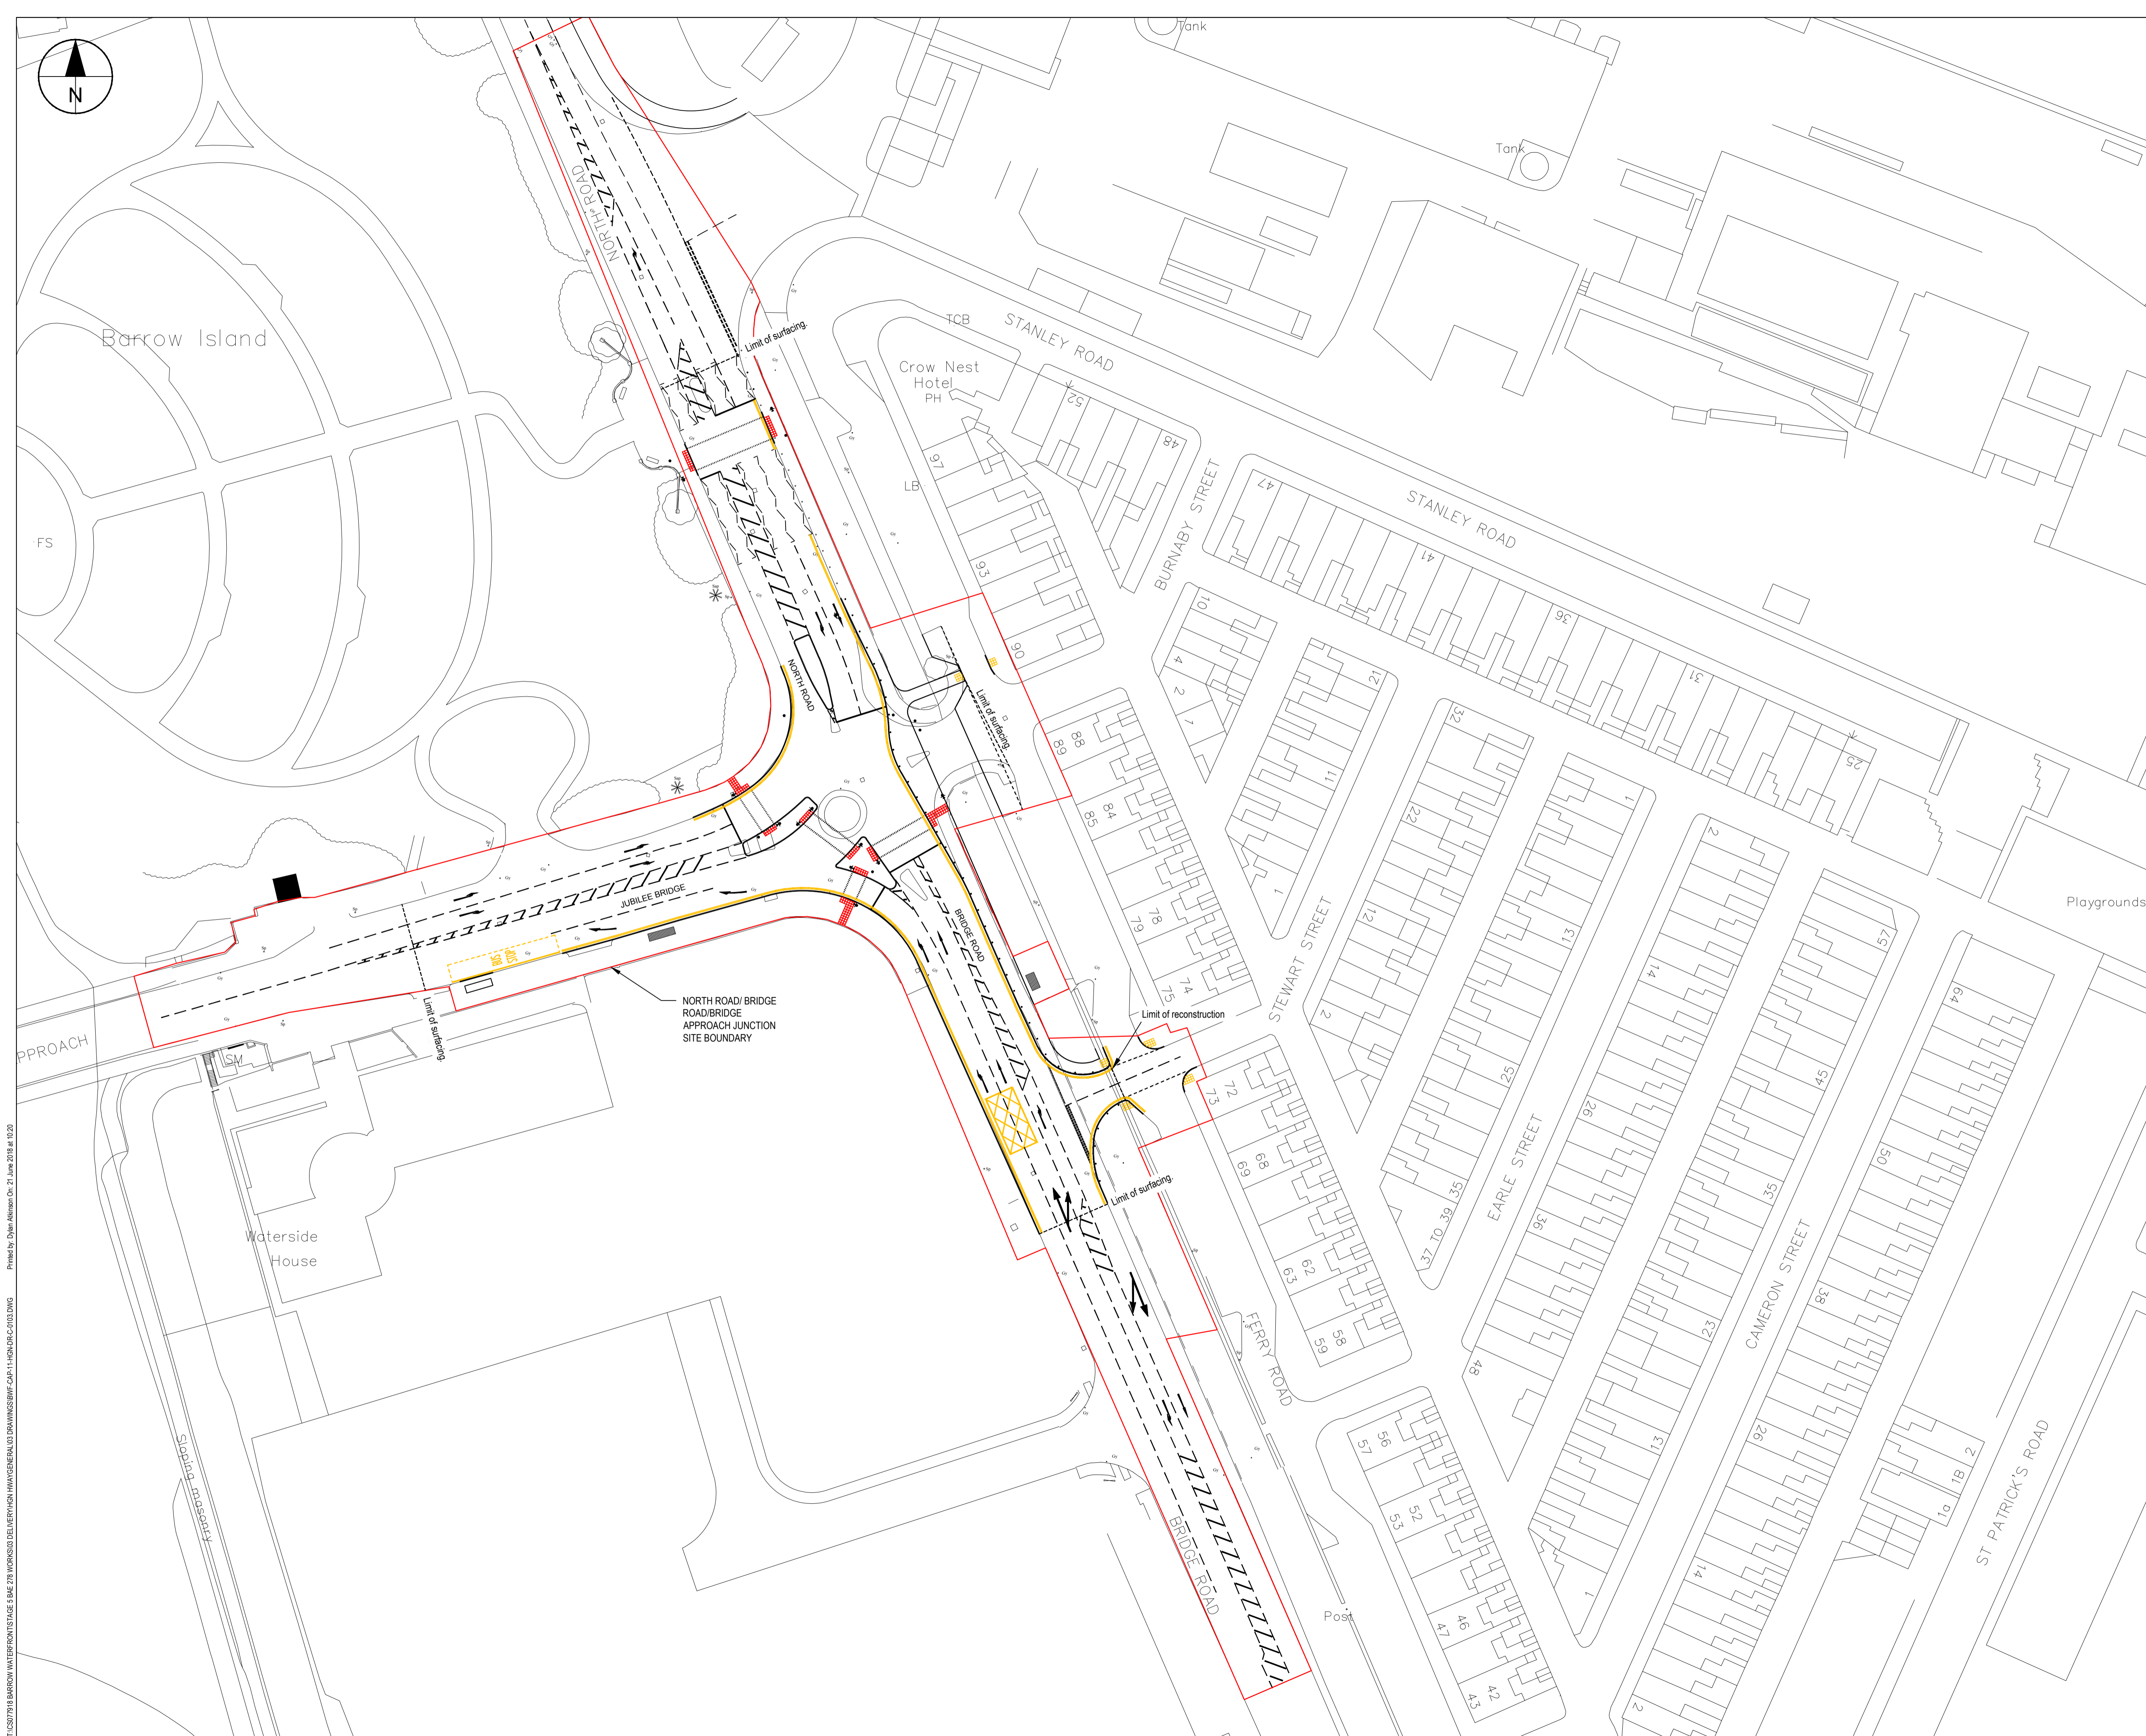

P02	DKA	AW	AW	Northern Extent of Site boundary amended	2018-05-21
P01	DKA	AW	AW	Initial Issue	2018-05-06
Rev	Drawn	Checked	Approved	Description	Date

Purpose of Issue  
**D2 - Issued for Tender**

Classification  
**Commercial in Confidence**



Project  
**Jubilee Bridge / North Road, Barrow Junction Improvement Scheme**

Drawing  
**Site Boundary**

Scale at A1	Drawn	Checked	Approved
1:500	MJ	AW	AW

Project No.	Date
CS077918	2018-05-31

Drawing Identifier	Revision
Project - Originator - Zone - Level - File Type - Role - Number	
BWF-CAP-11-HGN-DR-C-0103	P02

Kingmoor Business Park, Carlisle, Cumbria, CA6 4SJ  
01228 673000  
www.capitaproperty.co.uk  
Capita Property and Infrastructure Ltd.

T:\CS077918 BARROW WATERFRONT STAGE 5 BAE 278 WORKS\53 DELIVERY\PHEN\HWGENERAL\03 DRAWINGS\BWF-CAP-11-HGN-DR-C-0103.DWG  
 Printed by: Dylan Alderson On: 21 June 2018 at 10:20